


NOTES:

- Tree removal, protection and site fencing set up on March 14.
- Woolley Cir. reversed 1- Way traffic for duration of phase.
- Lower Lake Road crossing to be completed June 15 - June 26. Logistics on page SL-07.
- Flushing and testing to be completed week of July 13.
- Final tie-ins to be completed week of July 27th.
- Final restore all paving patches and landscape areas.

- SIGNAGE**
- 1 Detour - Specific Route
 - 2 Detour Left
 - 3 Detour Right
 - 4 Do Not Enter
 - 5 One-Way Left
 - 6 One-Way Right
 - 7 One-Way Straight
 - 8 Road Closed
 - 9 Road Closed Ahead
 - 10 Side Walk Closed

- LEGEND**
- Approx. Root Trimming
 - Distribution Piping Route
 - FDC Location
 - Fence
 - Fire Hydrant
 - Laydown Area
 - Muster Area
 - Phase Delineation
 - Road Closed
 - Temporary Fence
 - Tree Protection
 - Tree Removal
 - Truck Traffic
 - Vehicular Traffic

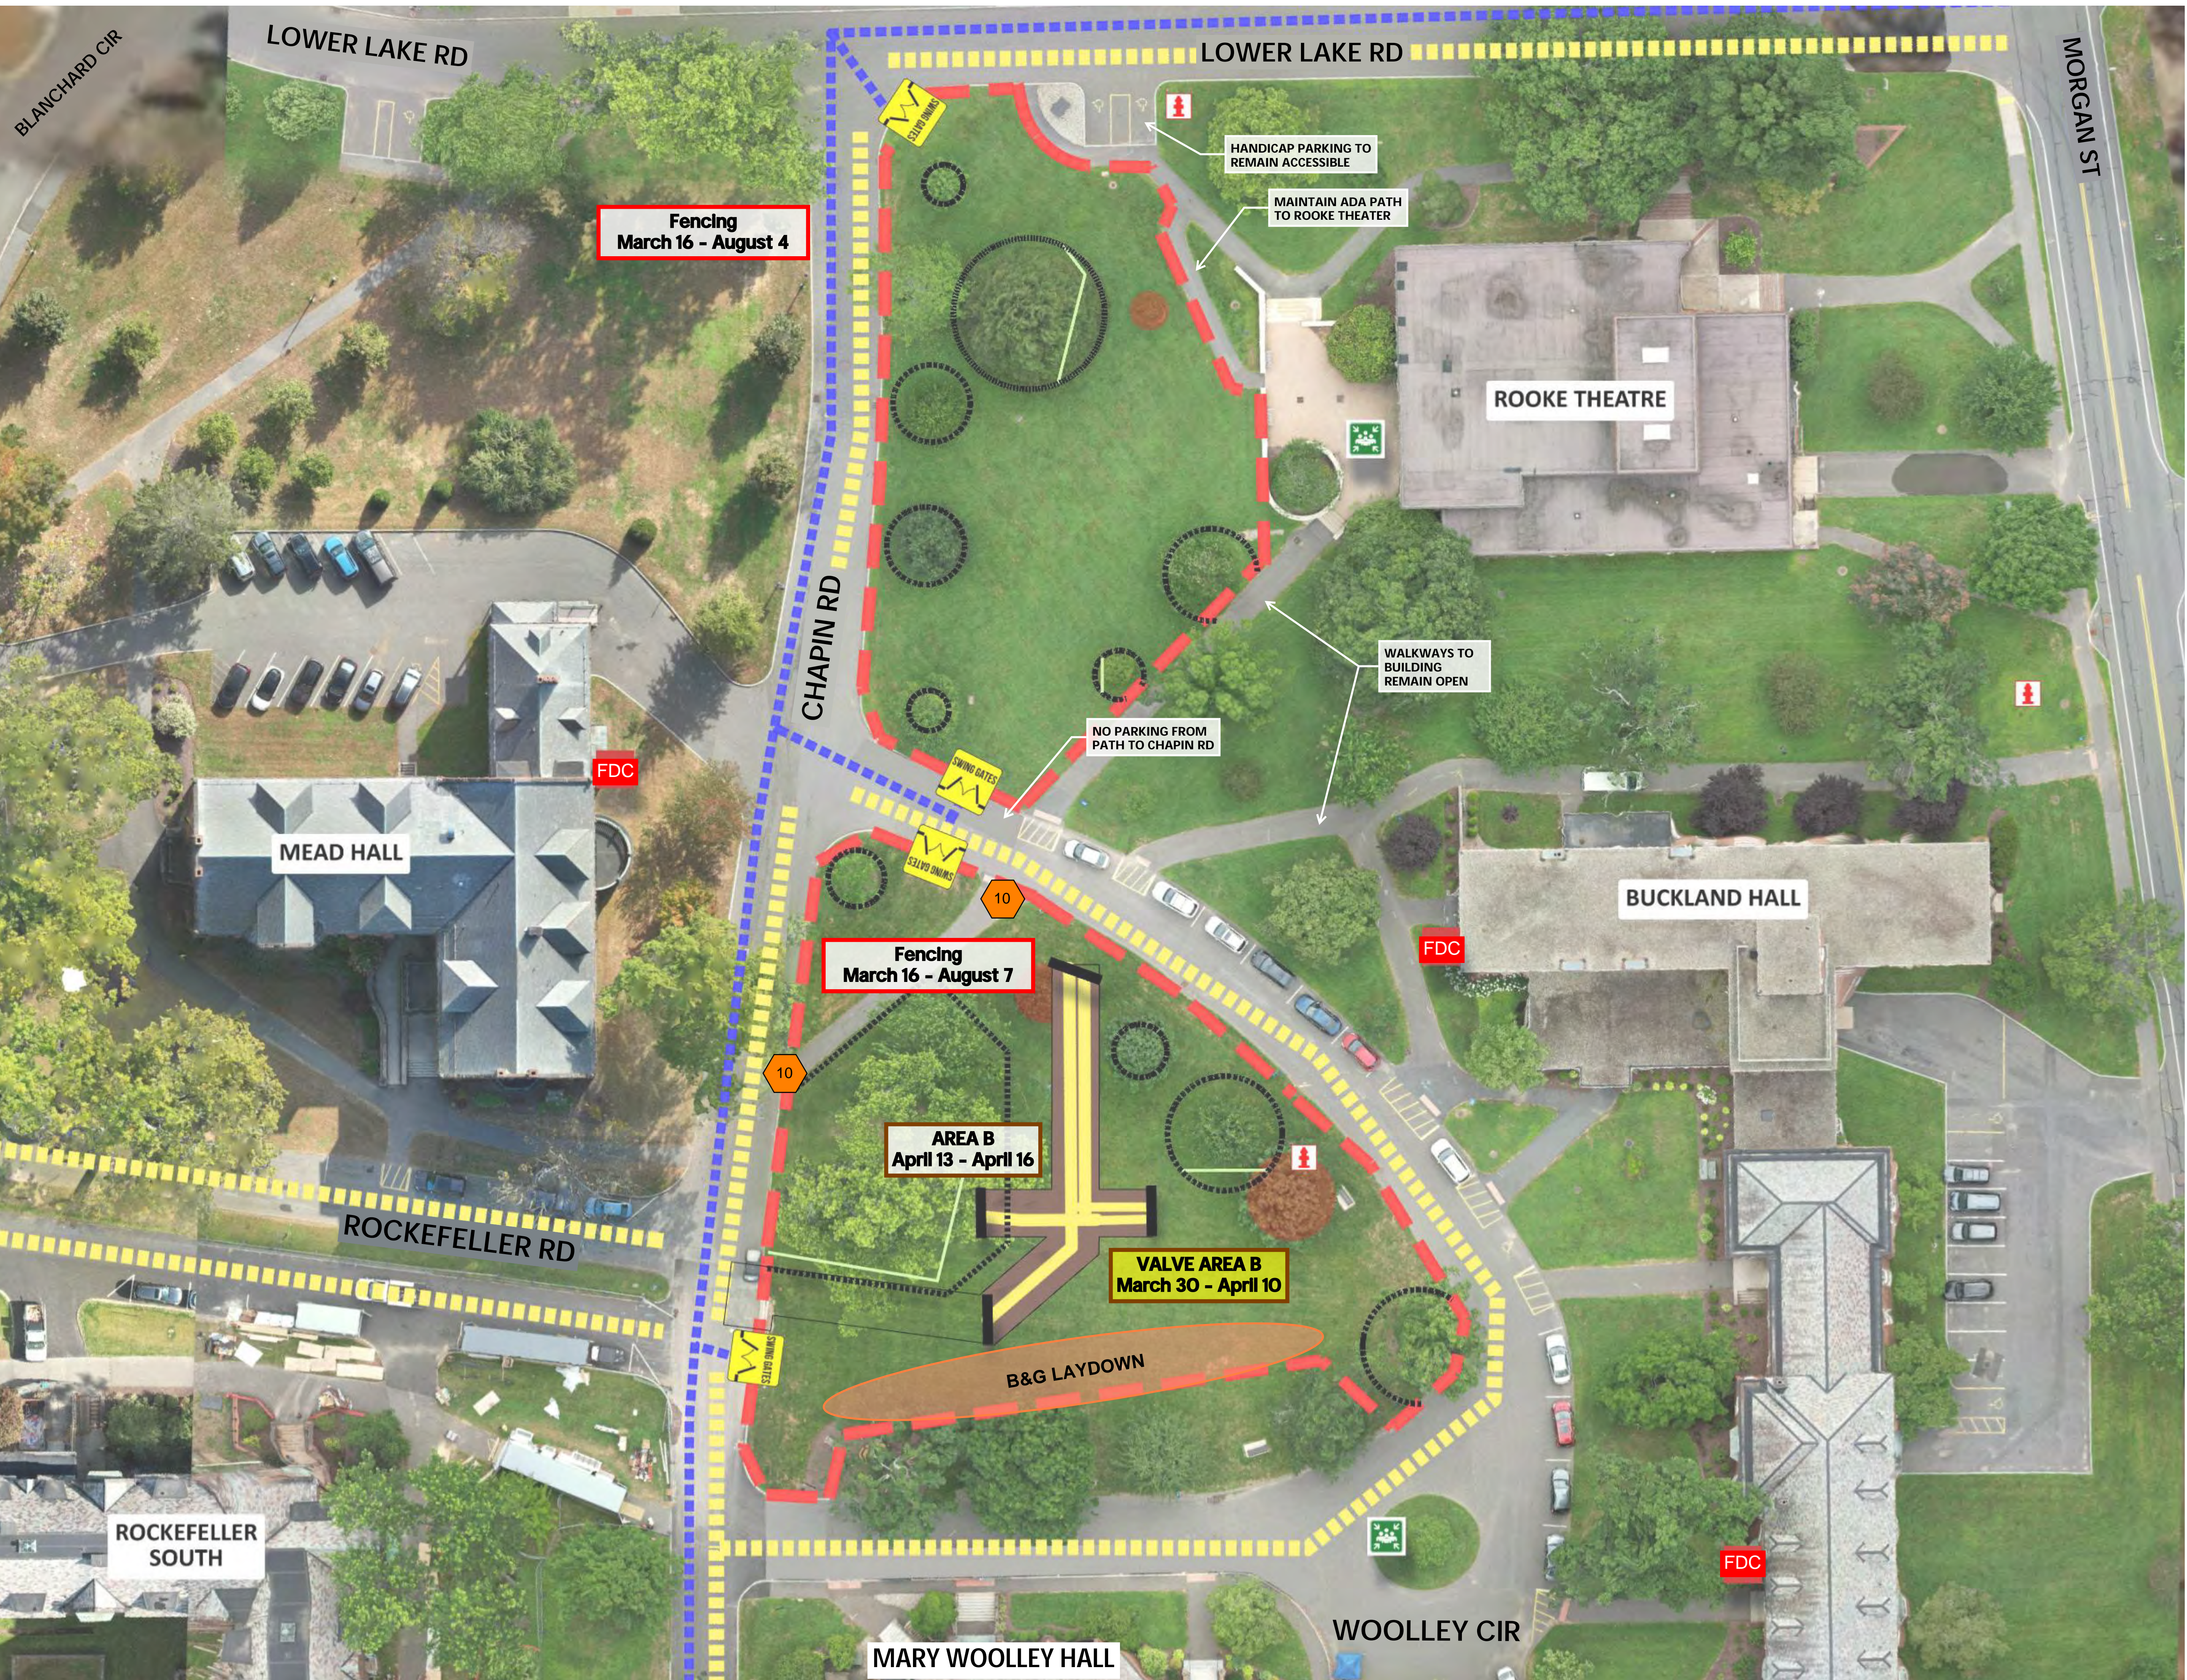














NOTES:


- Tree removal, protection and site fencing set up on March 14.
- Woolley Cir. reversed 1- Way traffic for duration of phase.
- Lower Lake Road crossing to be completed June 15 - June 26. Logistics on page SL-07.
- Flushing and testing to be completed week of July 13.
- Final tie-ins to be completed week of July 27th.
- Final restore all paving patches and landscape areas.

SIGNAGE

- 1  Detour - Specific Route
- 2  Detour Left
- 3  Detour Right
- 4  Do Not Enter
- 5  One-Way Left
- 6  One-Way Right
- 7  One-Way Straight
- 8  Road Closed
- 9  Road Closed Ahead
- 10  Side Walk Closed

LEGEND


-  Approx. Root Trimming
-  Distribution Piping Route
-  FDC Location
-  Fence
-  Fire Hydrant
-  Laydown Area
-  Muster Area
-  Phase Delineation
-  Road Closed
-  Tree Protection
-  Tree Removal
-  Truck Traffic
-  Vehicular Traffic

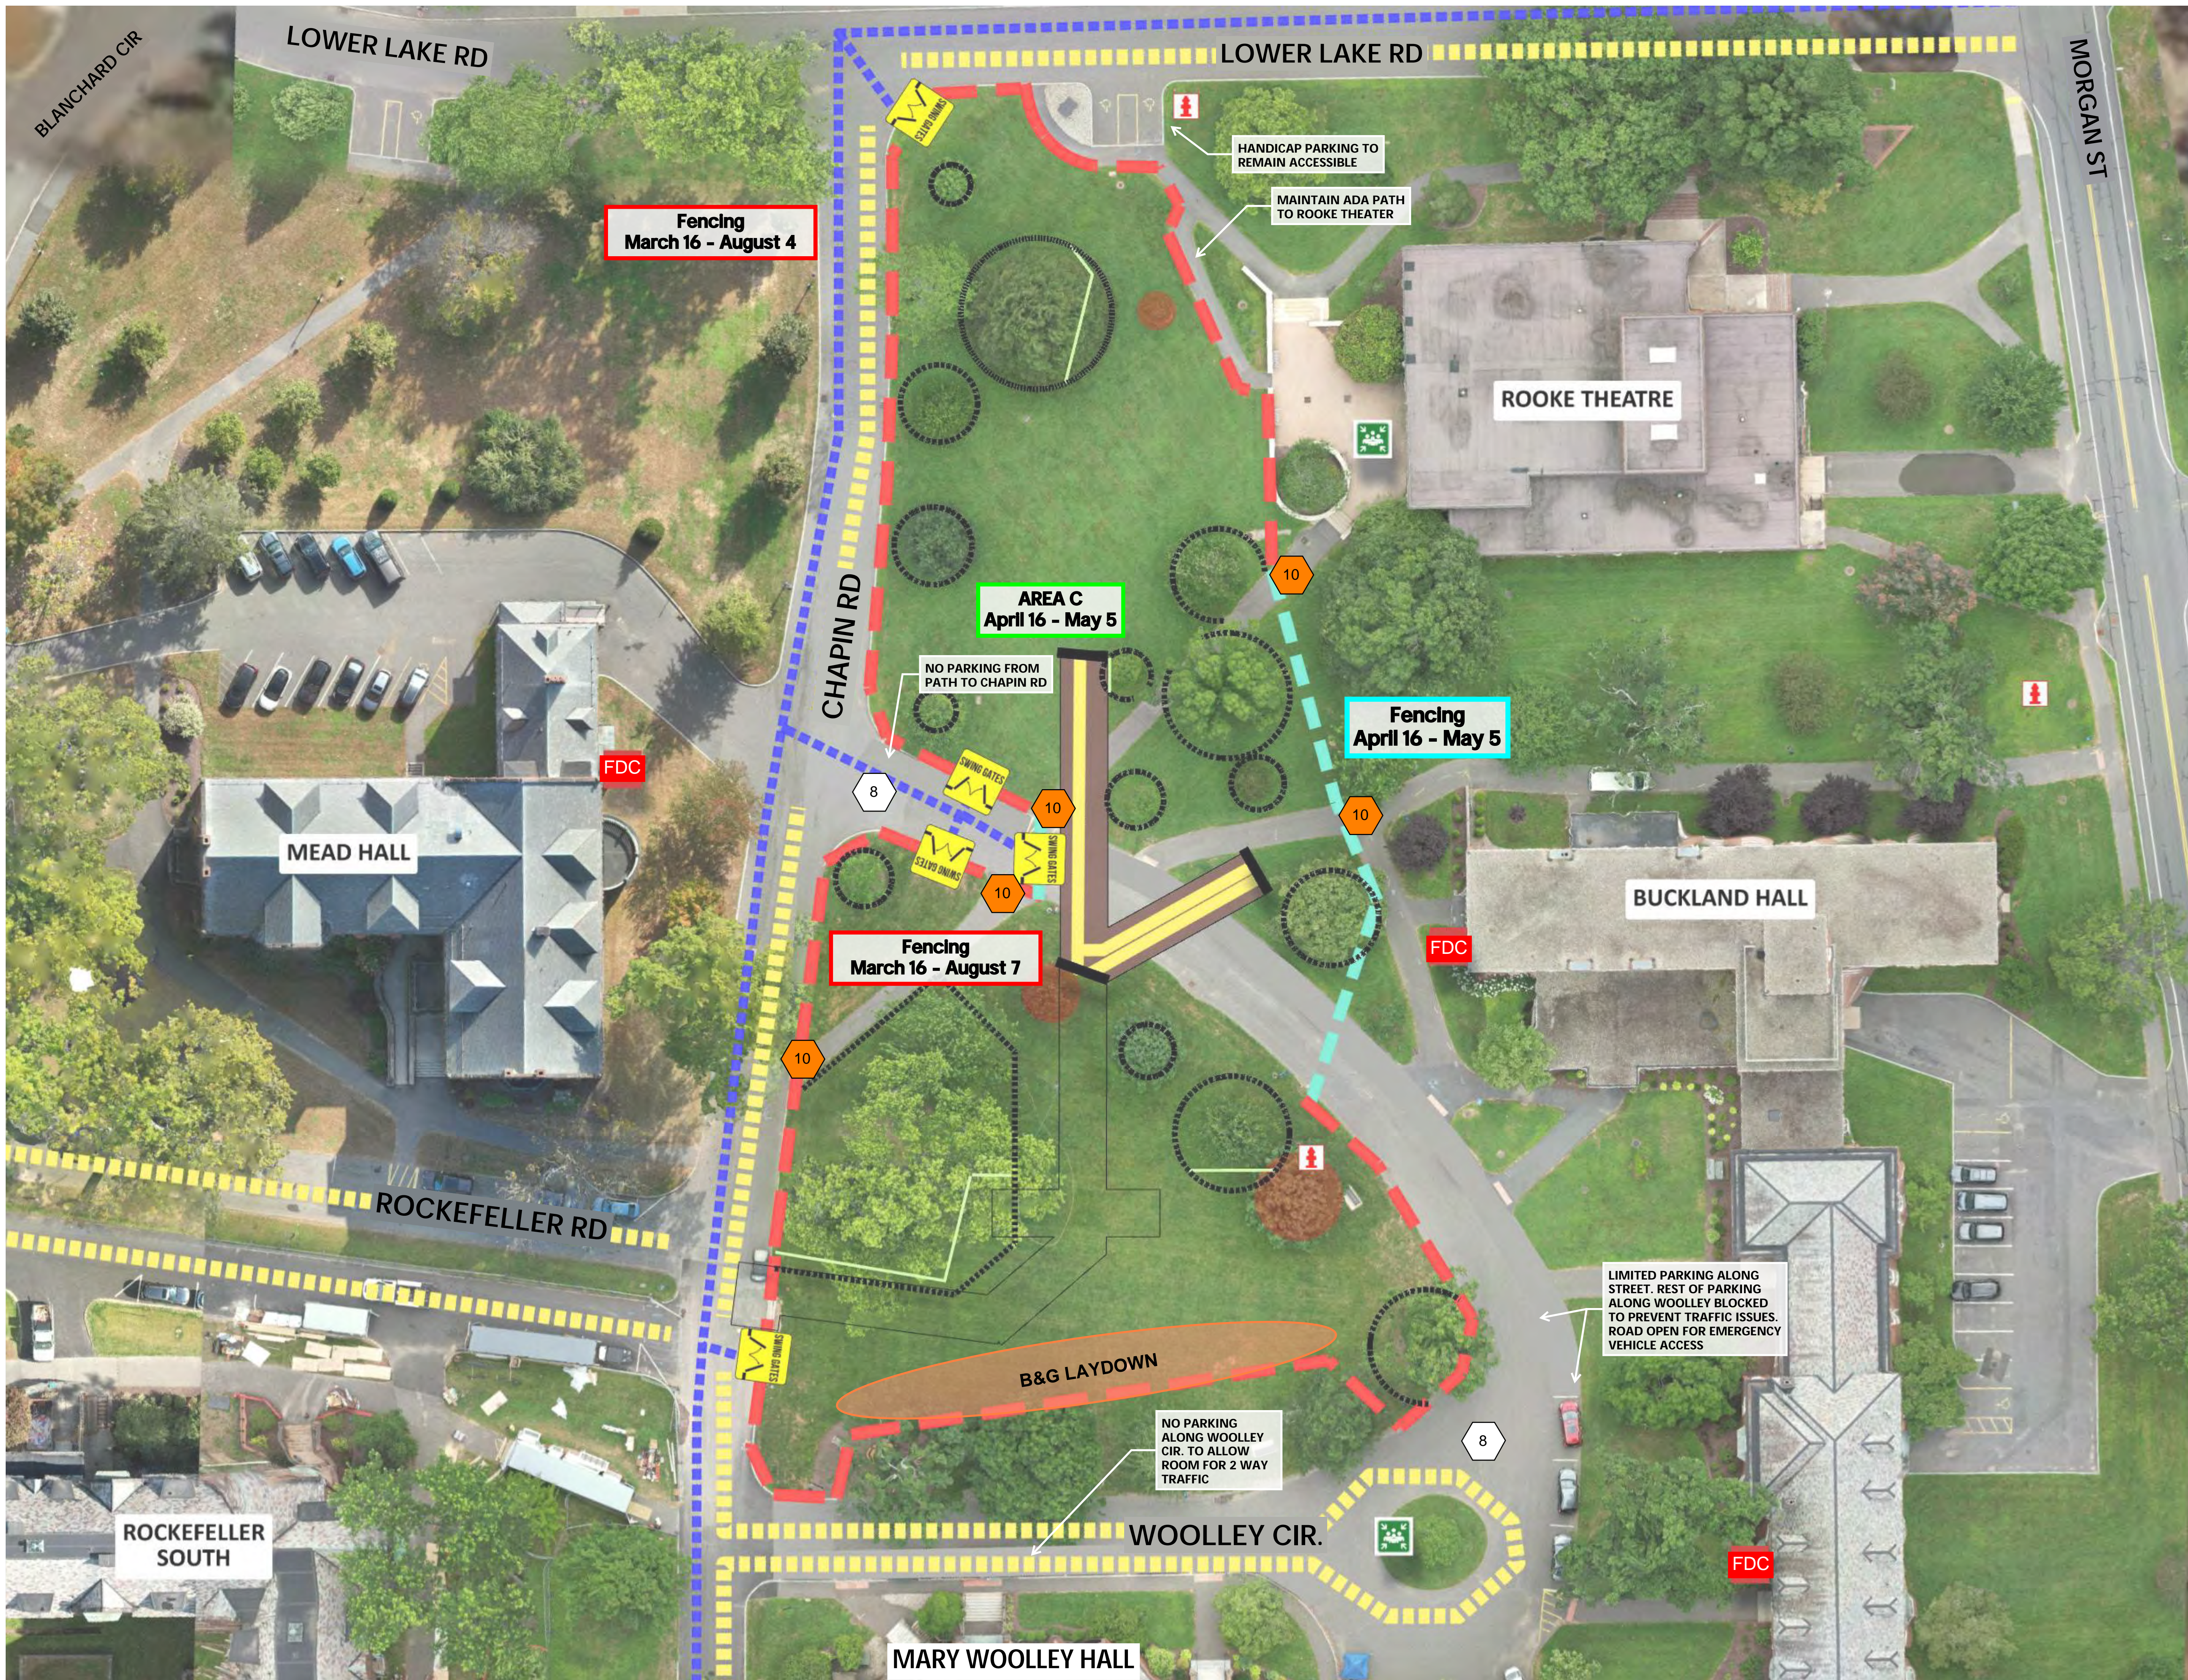

- NOTES:**
- Tree removal, protection and site fencing set up on March 14.
 - Woolley Cir. reversed 1- Way traffic for duration of phase.
 - Lower Lake Road crossing to be completed June 15 - June 26. Logistics on page SL-07.
 - Flushing and testing to be completed week of July 13.
 - Final tie-ins to be completed week of July 27th.
 - Final restore all paving patches and landscape areas.

- SIGNAGE**
- Detour - Specific Route
 - Detour Left
 - Detour Right
 - Do Not Enter
 - One-Way Left
 - One-Way Right
 - One-Way Straight
 - Road Closed
 - Road Closed Ahead
 - Side Walk Closed

- LEGEND**
- Approx. Root Trimming
 - Distribution Piping Route
 - FDC Location
 - Fence
 - Fire Hydrant
 - Laydown Area
 - Muster Area
 - Phase Delineation
 - Road Closed
 - Temporary Fence
 - Tree Protection
 - Tree Removal
 - Truck Traffic
 - Vehicular Traffic

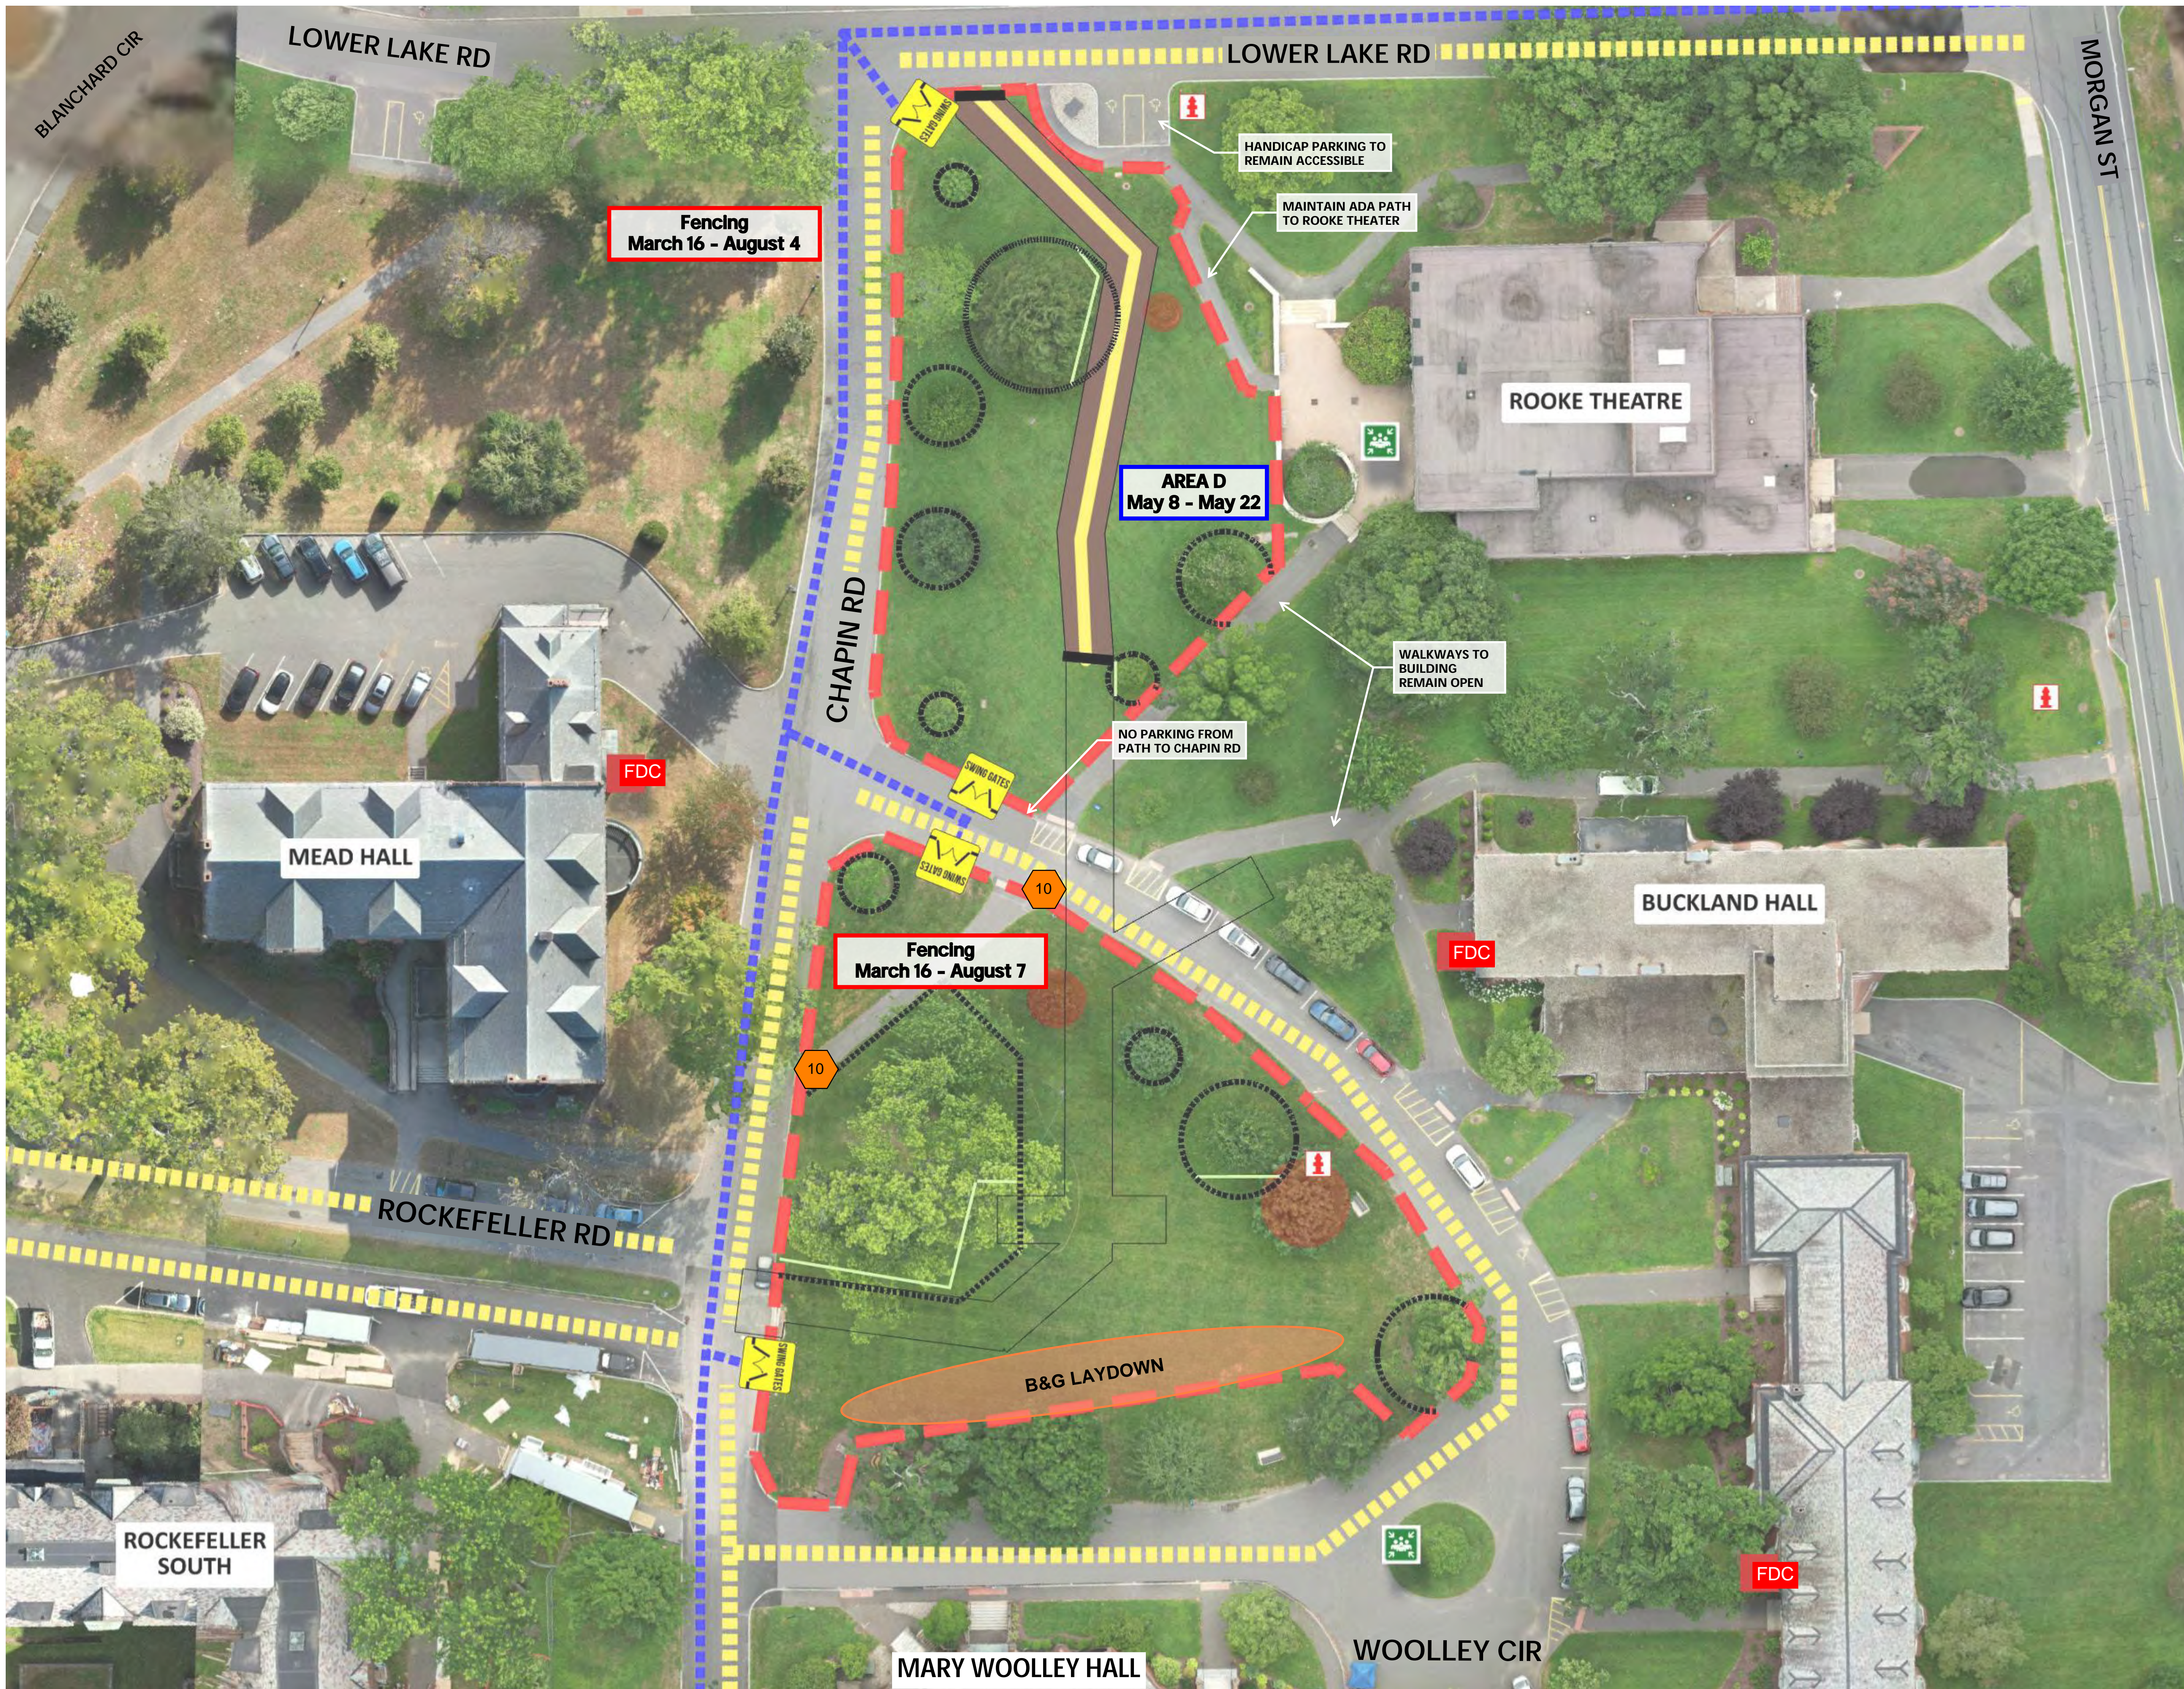






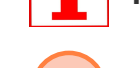








NOTES:

- Tree removal, protection and site fencing set up on March 14.
- Woolley Cir. reversed 1- Way traffic for duration of phase.
- Lower Lake Road crossing to be completed June 15 - June 26. Logistics on page SL-07.
- Flushing and testing to be completed week of July 13.
- Final tie-ins to be completed week of July 27th.
- Final restore all paving patches and landscape areas.

SIGNAGE

- 1  Detour - Specific Route
- 2  Detour Left
- 3  Detour Right
- 4  Do Not Enter
- 5  One-Way Left
- 6  One-Way Right
- 7  One-Way Straight
- 8  Road Closed
- 9  Road Closed Ahead
- 10  Side Walk Closed

LEGEND

-  Approx. Root Trimming
-  Distribution Piping Route
-  FDC Location
-  Fence
-  Fire Hydrant
-  Laydown Area
-  Muster Area
-  Phase Delineation
-  Road Closed
-  Temporary Fence
-  Tree Protection
-  Tree Removal
-  Truck Traffic
-  Vehicular Traffic



Established in 1879

NOTES:

- Tree removal, protection and site fencing set up on March 14.
- Woolley Cir. reversed 1- Way traffic for duration of phase.
- Lower Lake Road crossing to be completed June 15 - June 26. Logistics on page SL-07.
- Flushing and testing to be completed week of July 13.
- Final tie-ins to be completed week of July 27th.
- Final restore all paving patches and landscape areas.

SIGNAGE


- 1 Detour - Specific Route
- 2 Detour Left
- 3 Detour Right
- 4 Do Not Enter
- 5 One-Way Left
- 6 One-Way Right
- 7 One-Way Straight
- 8 Road Closed
- 9 Road Closed Ahead
- 10 Side Walk Closed


LEGEND

- Approx. Root Trimming
- Distribution Piping Route
- FDC Location
- Fence
- Fire Hydrant
- Laydown Area
- Muster Area
- Phase Delineation
- Road Closed
- Temporary Fence
- Tree Protection
- Tree Removal
- Truck Traffic
- Vehicular Traffic

**Mount Holyoke College
Campus Conversion
Phase 4 Distribution
Area E**
Updated: 4/15/26

SL-05

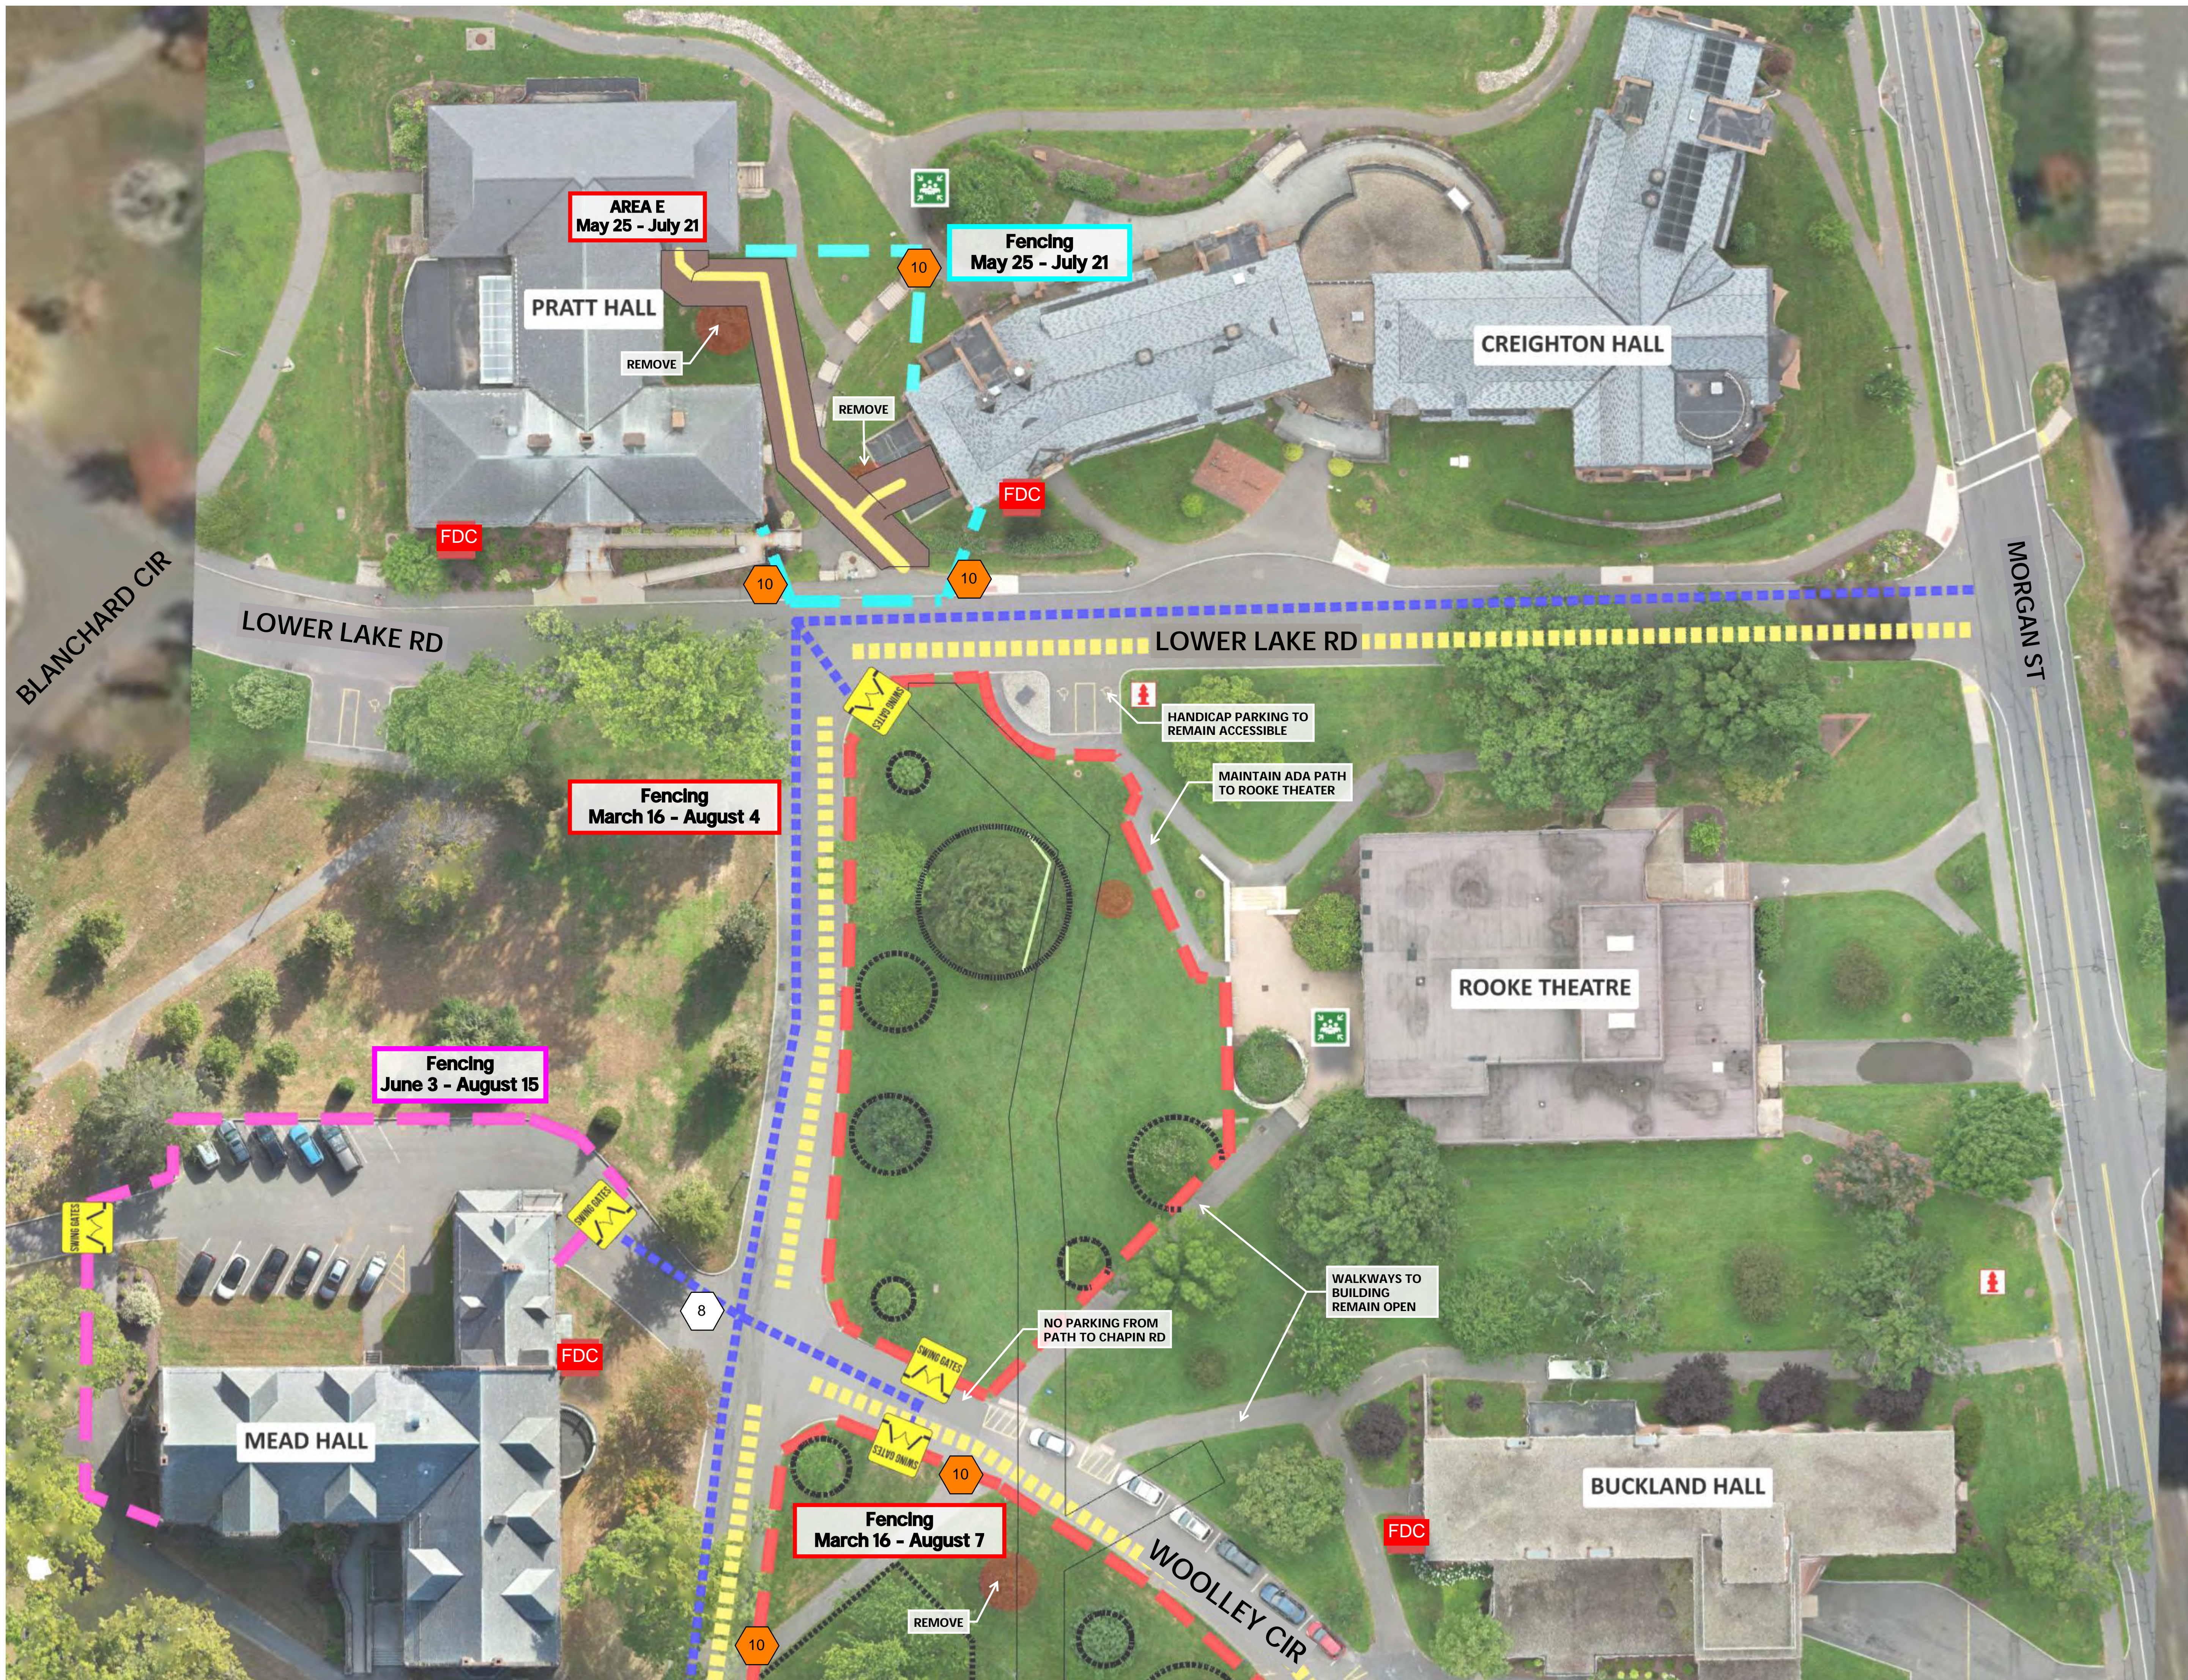

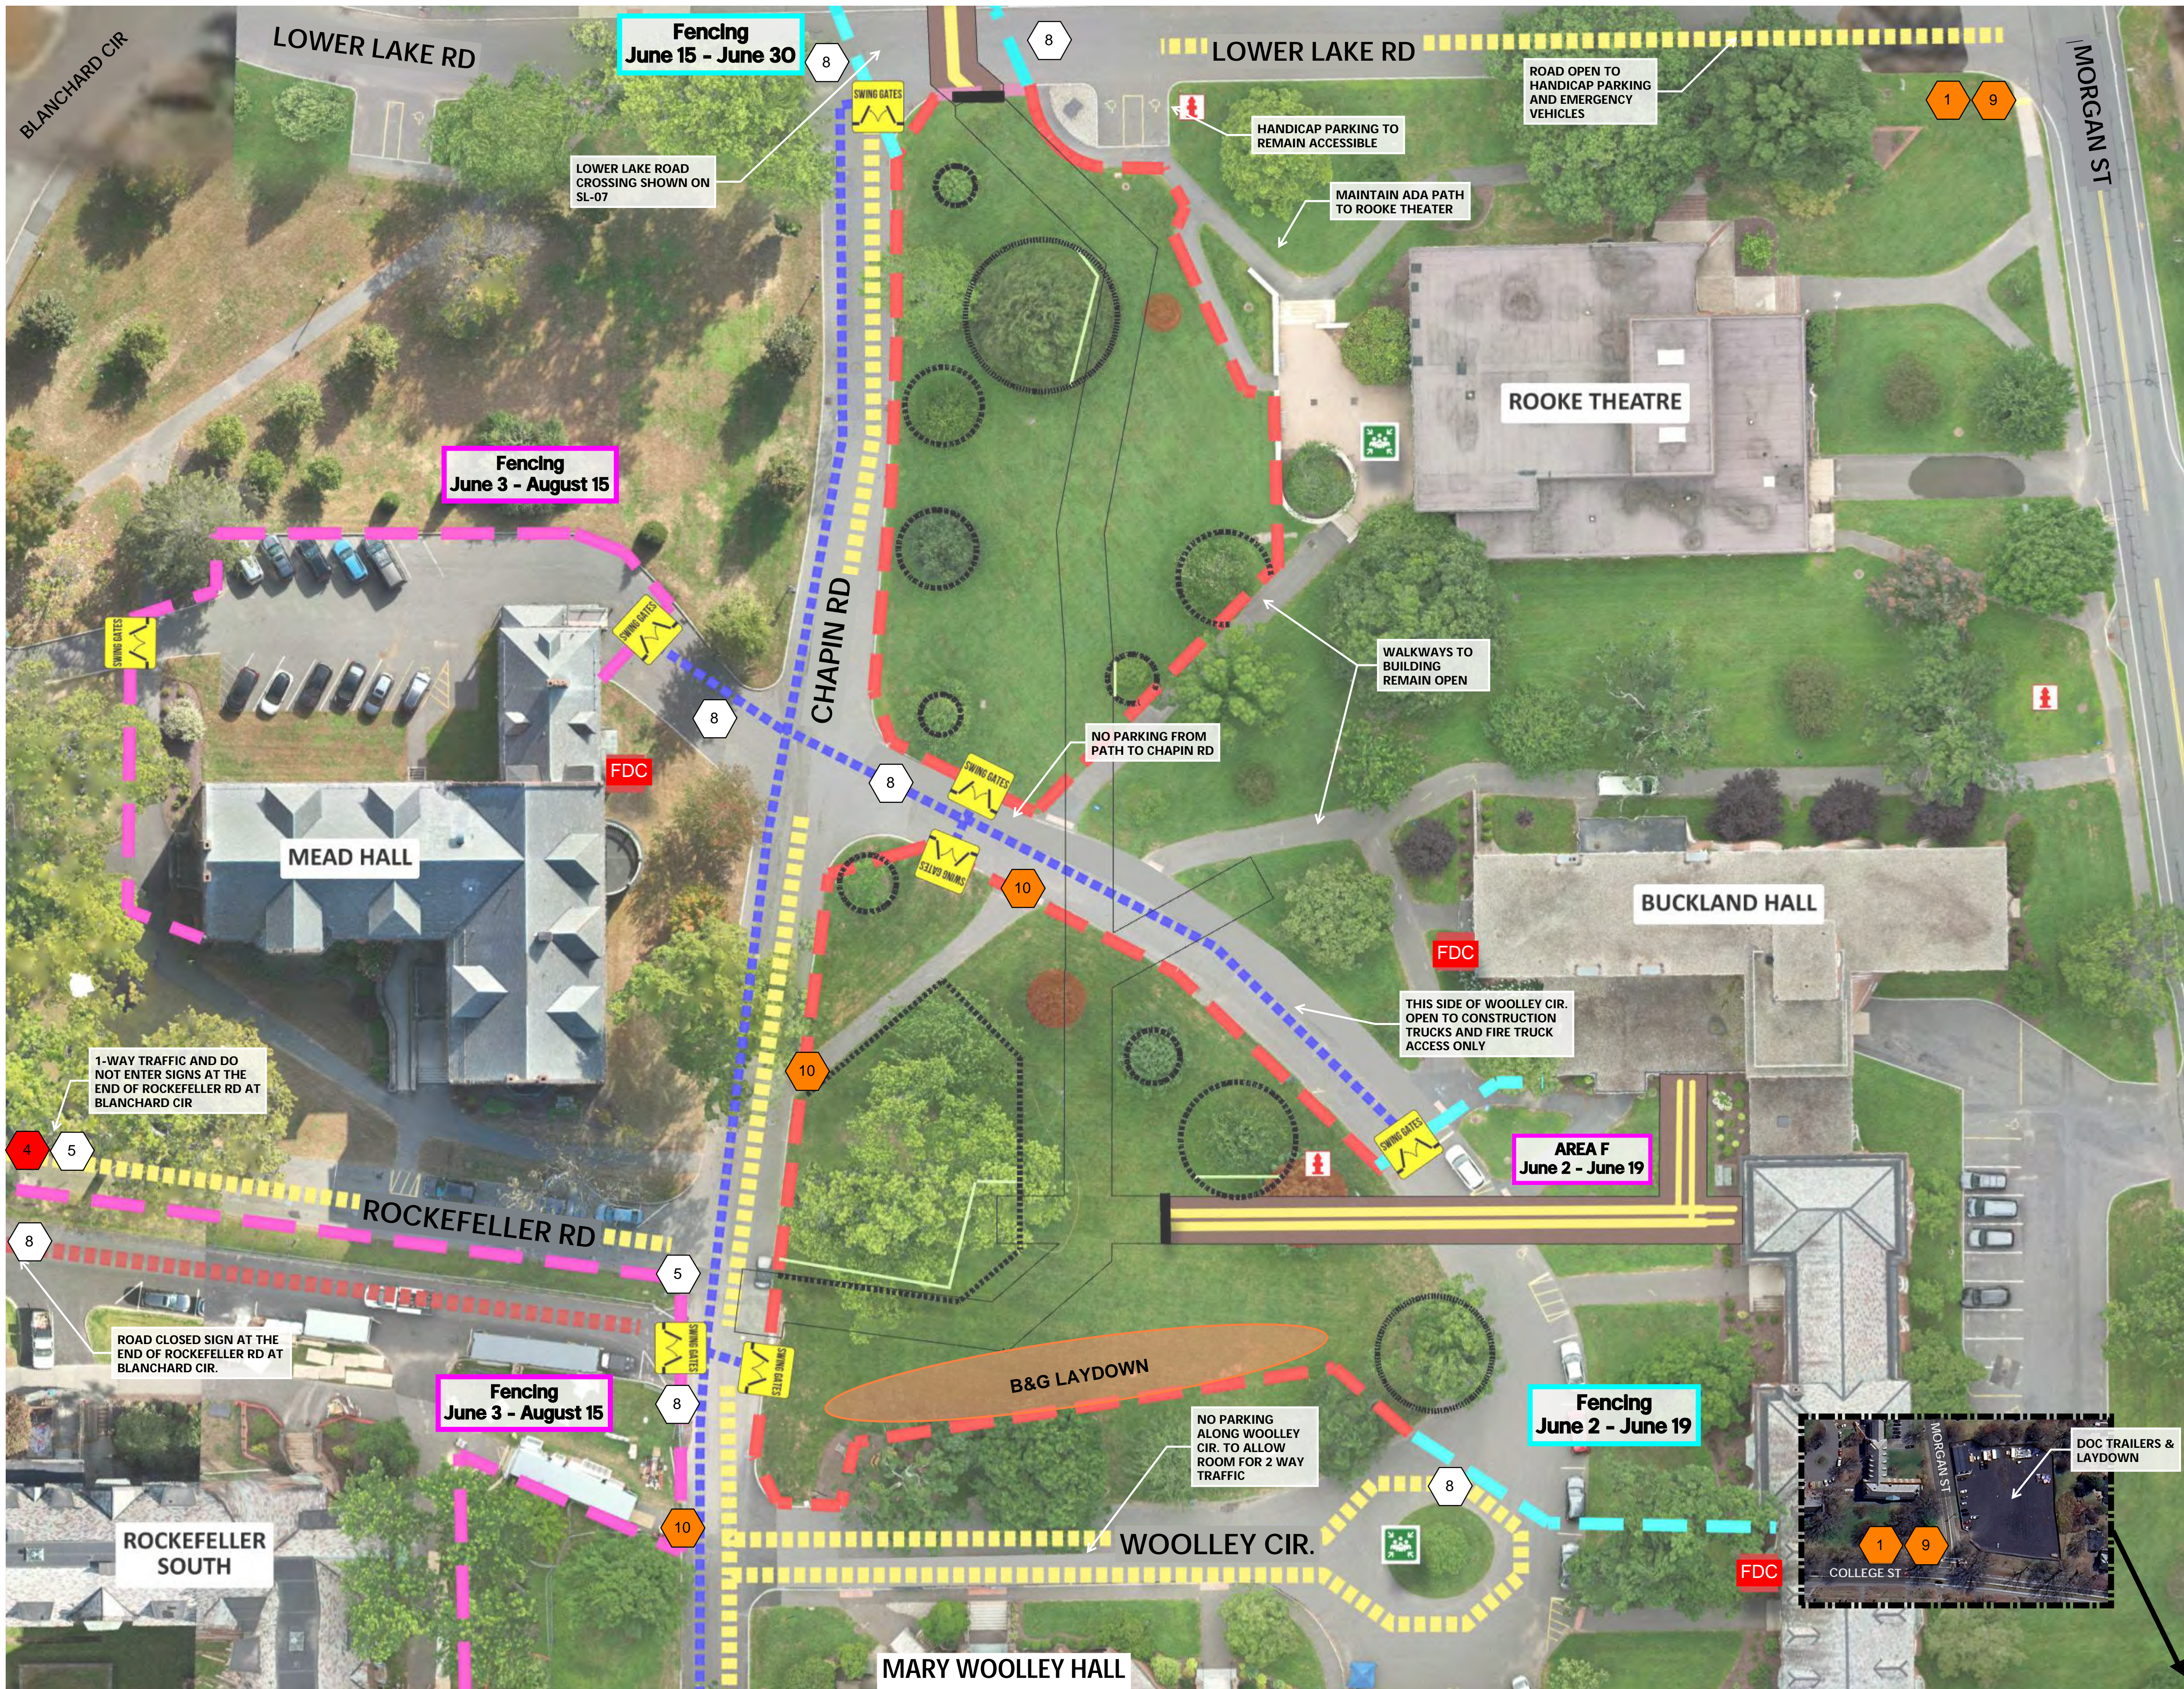

- NOTES:**
- Tree removal, protection and site fencing set up on March 14.
 - Woolley Cir. reversed 1- Way traffic for duration of phase.
 - Lower Lake Road crossing to be completed June 15 - June 26. Logistics on page SL-07.
 - Flushing and testing to be completed week of July 13.
 - Final tie-ins to be completed week of July 27th.
 - Final restore all paving patches and landscape areas.

- SIGNAGE**
- 1 Detour - Specific Route
 - 2 Detour Left
 - 3 Detour Right
 - 4 Do Not Enter
 - 5 One-Way Left
 - 6 One-Way Right
 - 7 One-Way Straight
 - 8 Road Closed
 - 9 Road Closed Ahead
 - 10 Side Walk Closed

- LEGEND**
- Approx. Root Trimming
 - Distribution Piping Route
 - Dorm Construction Fence
 - FDC Location
 - Fence
 - Fire Hydrant
 - Laydown Area
 - Muster Area
 - Phase Delineation
 - Road Closed
 - Temporary Fence
 - Tree Protection
 - Tree Removal
 - Truck Traffic
 - Vehicular Traffic



Established in 1879

NOTES:

- Tree removal, protection and site fencing set up on March 14.
- Woolley Cir. reversed 1- Way traffic for duration of phase.
- Lower Lake Road crossing to be completed June 15 - June 26. Logistics on page SL-07.
- Flushing and testing to be completed week of July 13.
- Final tie-ins to be completed week of July 27th.
- Final restore all paving patches and landscape areas.

SIGNAGE


- 1 Detour - Specific Route
- 2 Detour Left
- 3 Detour Right
- 4 Do Not Enter
- 5 One-Way Left
- 6 One-Way Right
- 7 One-Way Straight
- 8 Road Closed
- 9 Road Closed Ahead
- 10 Side Walk Closed


LEGEND

- Approx. Root Trimming
- Distribution Piping Route
- Dorm Construction Fence
- FDC Location
- Fence
- Fire Hydrant
- Laydown Area
- Muster Area
- Phase Delineation
- Road Closed
- Temporary Fence
- Tree Protection
- Tree Removal
- Truck Traffic
- Vehicular Traffic

**Mount Holyoke College
Campus Conversion
Phase 4 Distribution
Lower Lake Road Crossing**
Updated: 4/15/26

SL-07

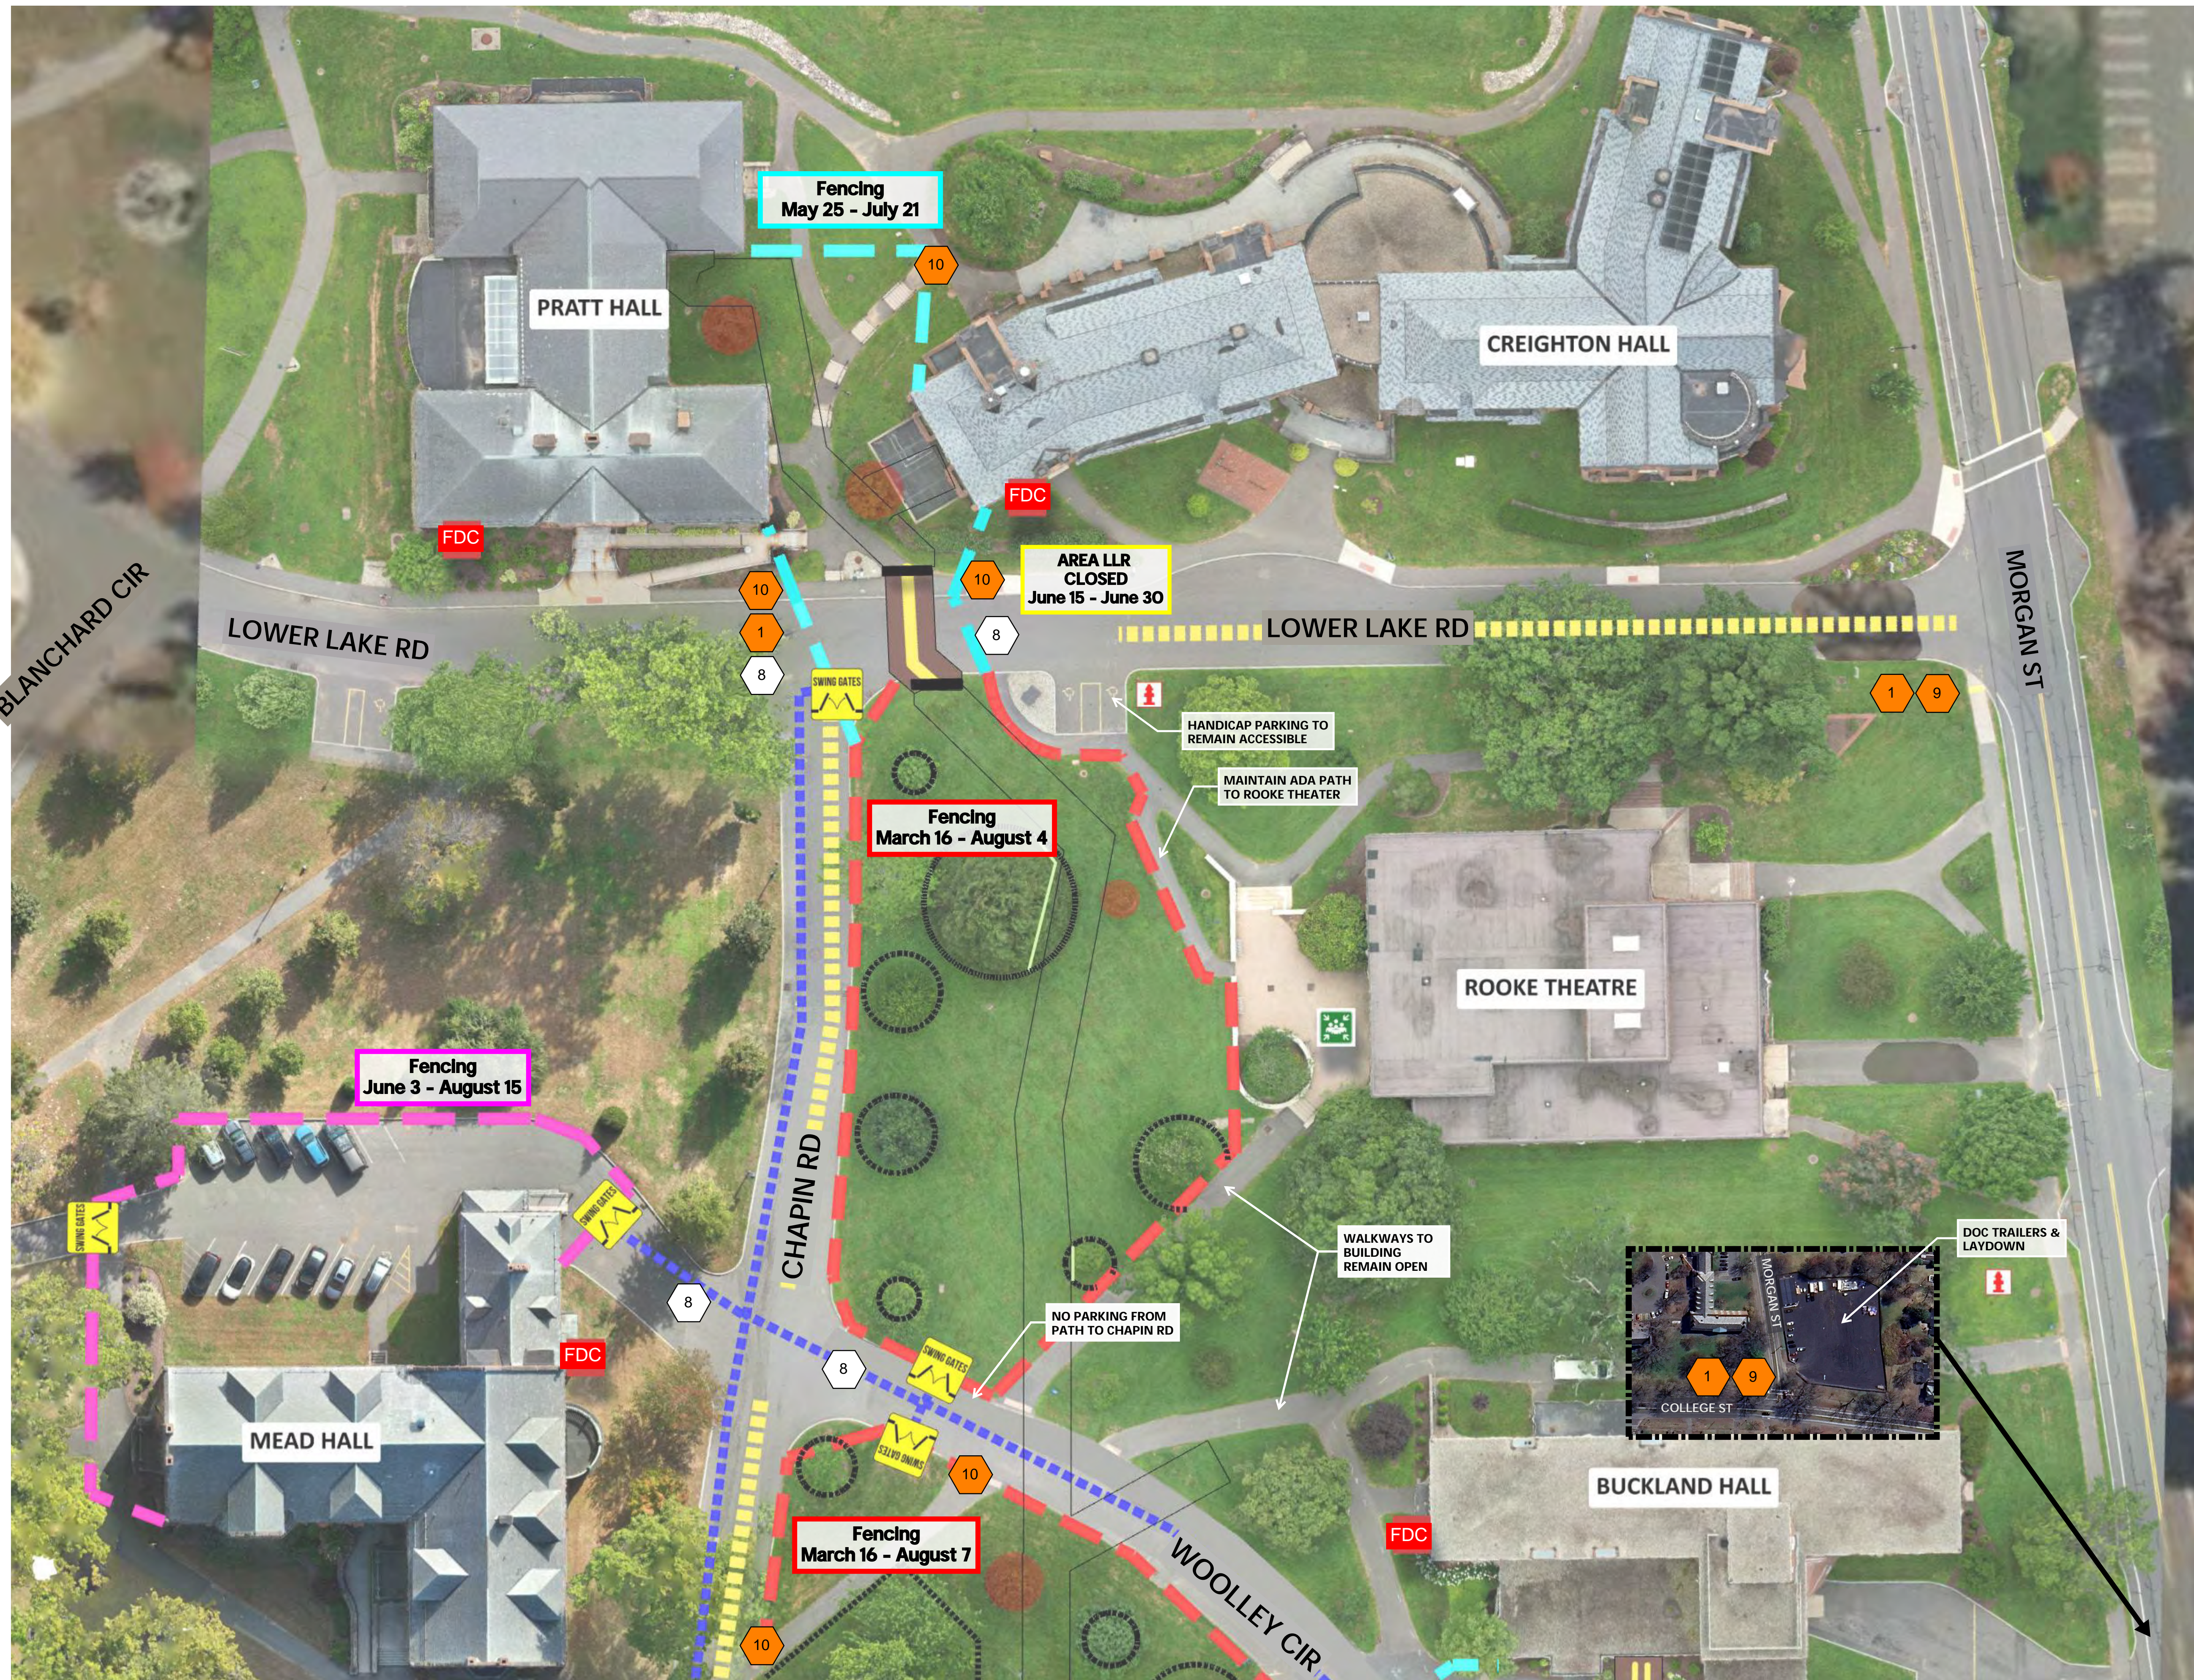


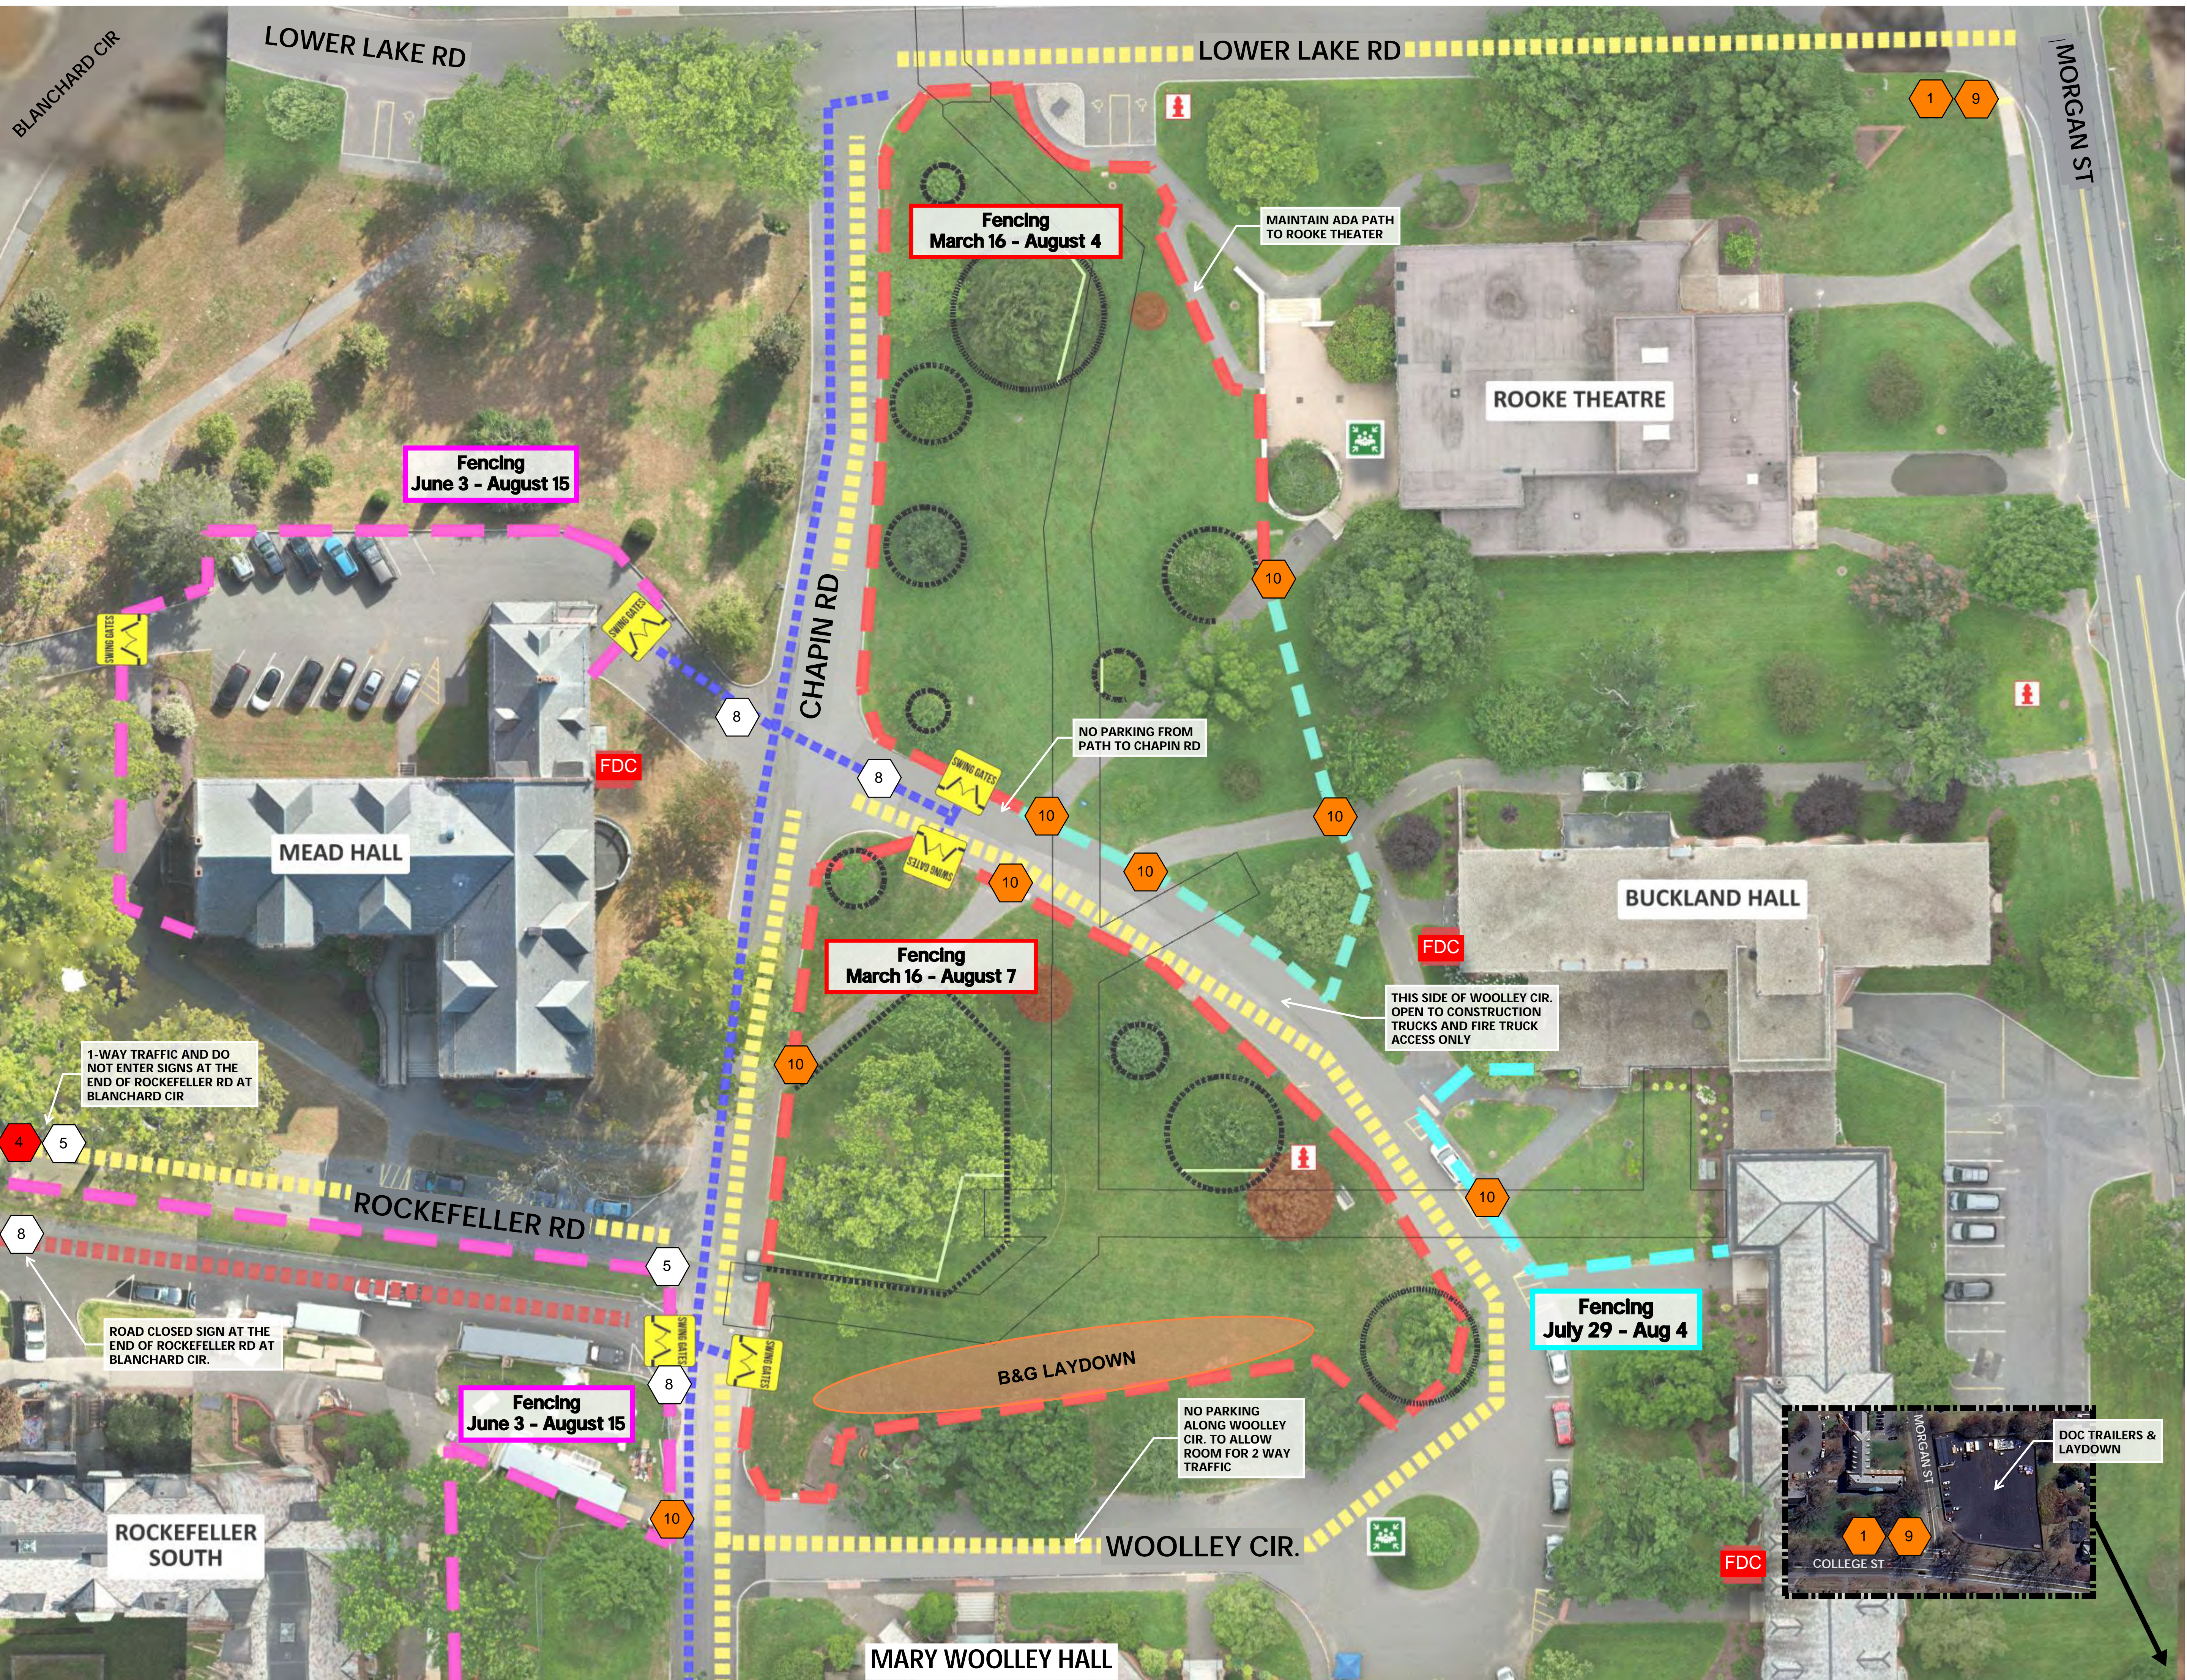

- NOTES:**
- Tree removal, protection and site fencing set up on March 14.
 - Woolley Cir. reversed 1- Way traffic for duration of phase.
 - Lower Lake Road crossing to be completed June 15 - June 26. Logistics on page SL-07.
 - Flushing and testing to be completed week of July 13.
 - Final tie-ins to be completed week of July 27th.
 - Final restore all paving patches and landscape areas.

- SIGNAGE**
- 1 Detour - Specific Route
 - 2 Detour Left
 - 3 Detour Right
 - 4 Do Not Enter
 - 5 One-Way Left
 - 6 One-Way Right
 - 7 One-Way Straight
 - 8 Road Closed
 - 9 Road Closed Ahead
 - 10 Side Walk Closed

- LEGEND**
- Approx. Root Trimming
 - Distribution Piping Route
 - Dorm Construction Fence
 - FDC Location
 - Fence
 - Fire Hydrant
 - Laydown Area
 - Muster Area
 - Phase Delineation
 - Road Closed
 - Temporary Fence
 - Tree Protection
 - Tree Removal
 - Truck Traffic
 - Vehicular Traffic

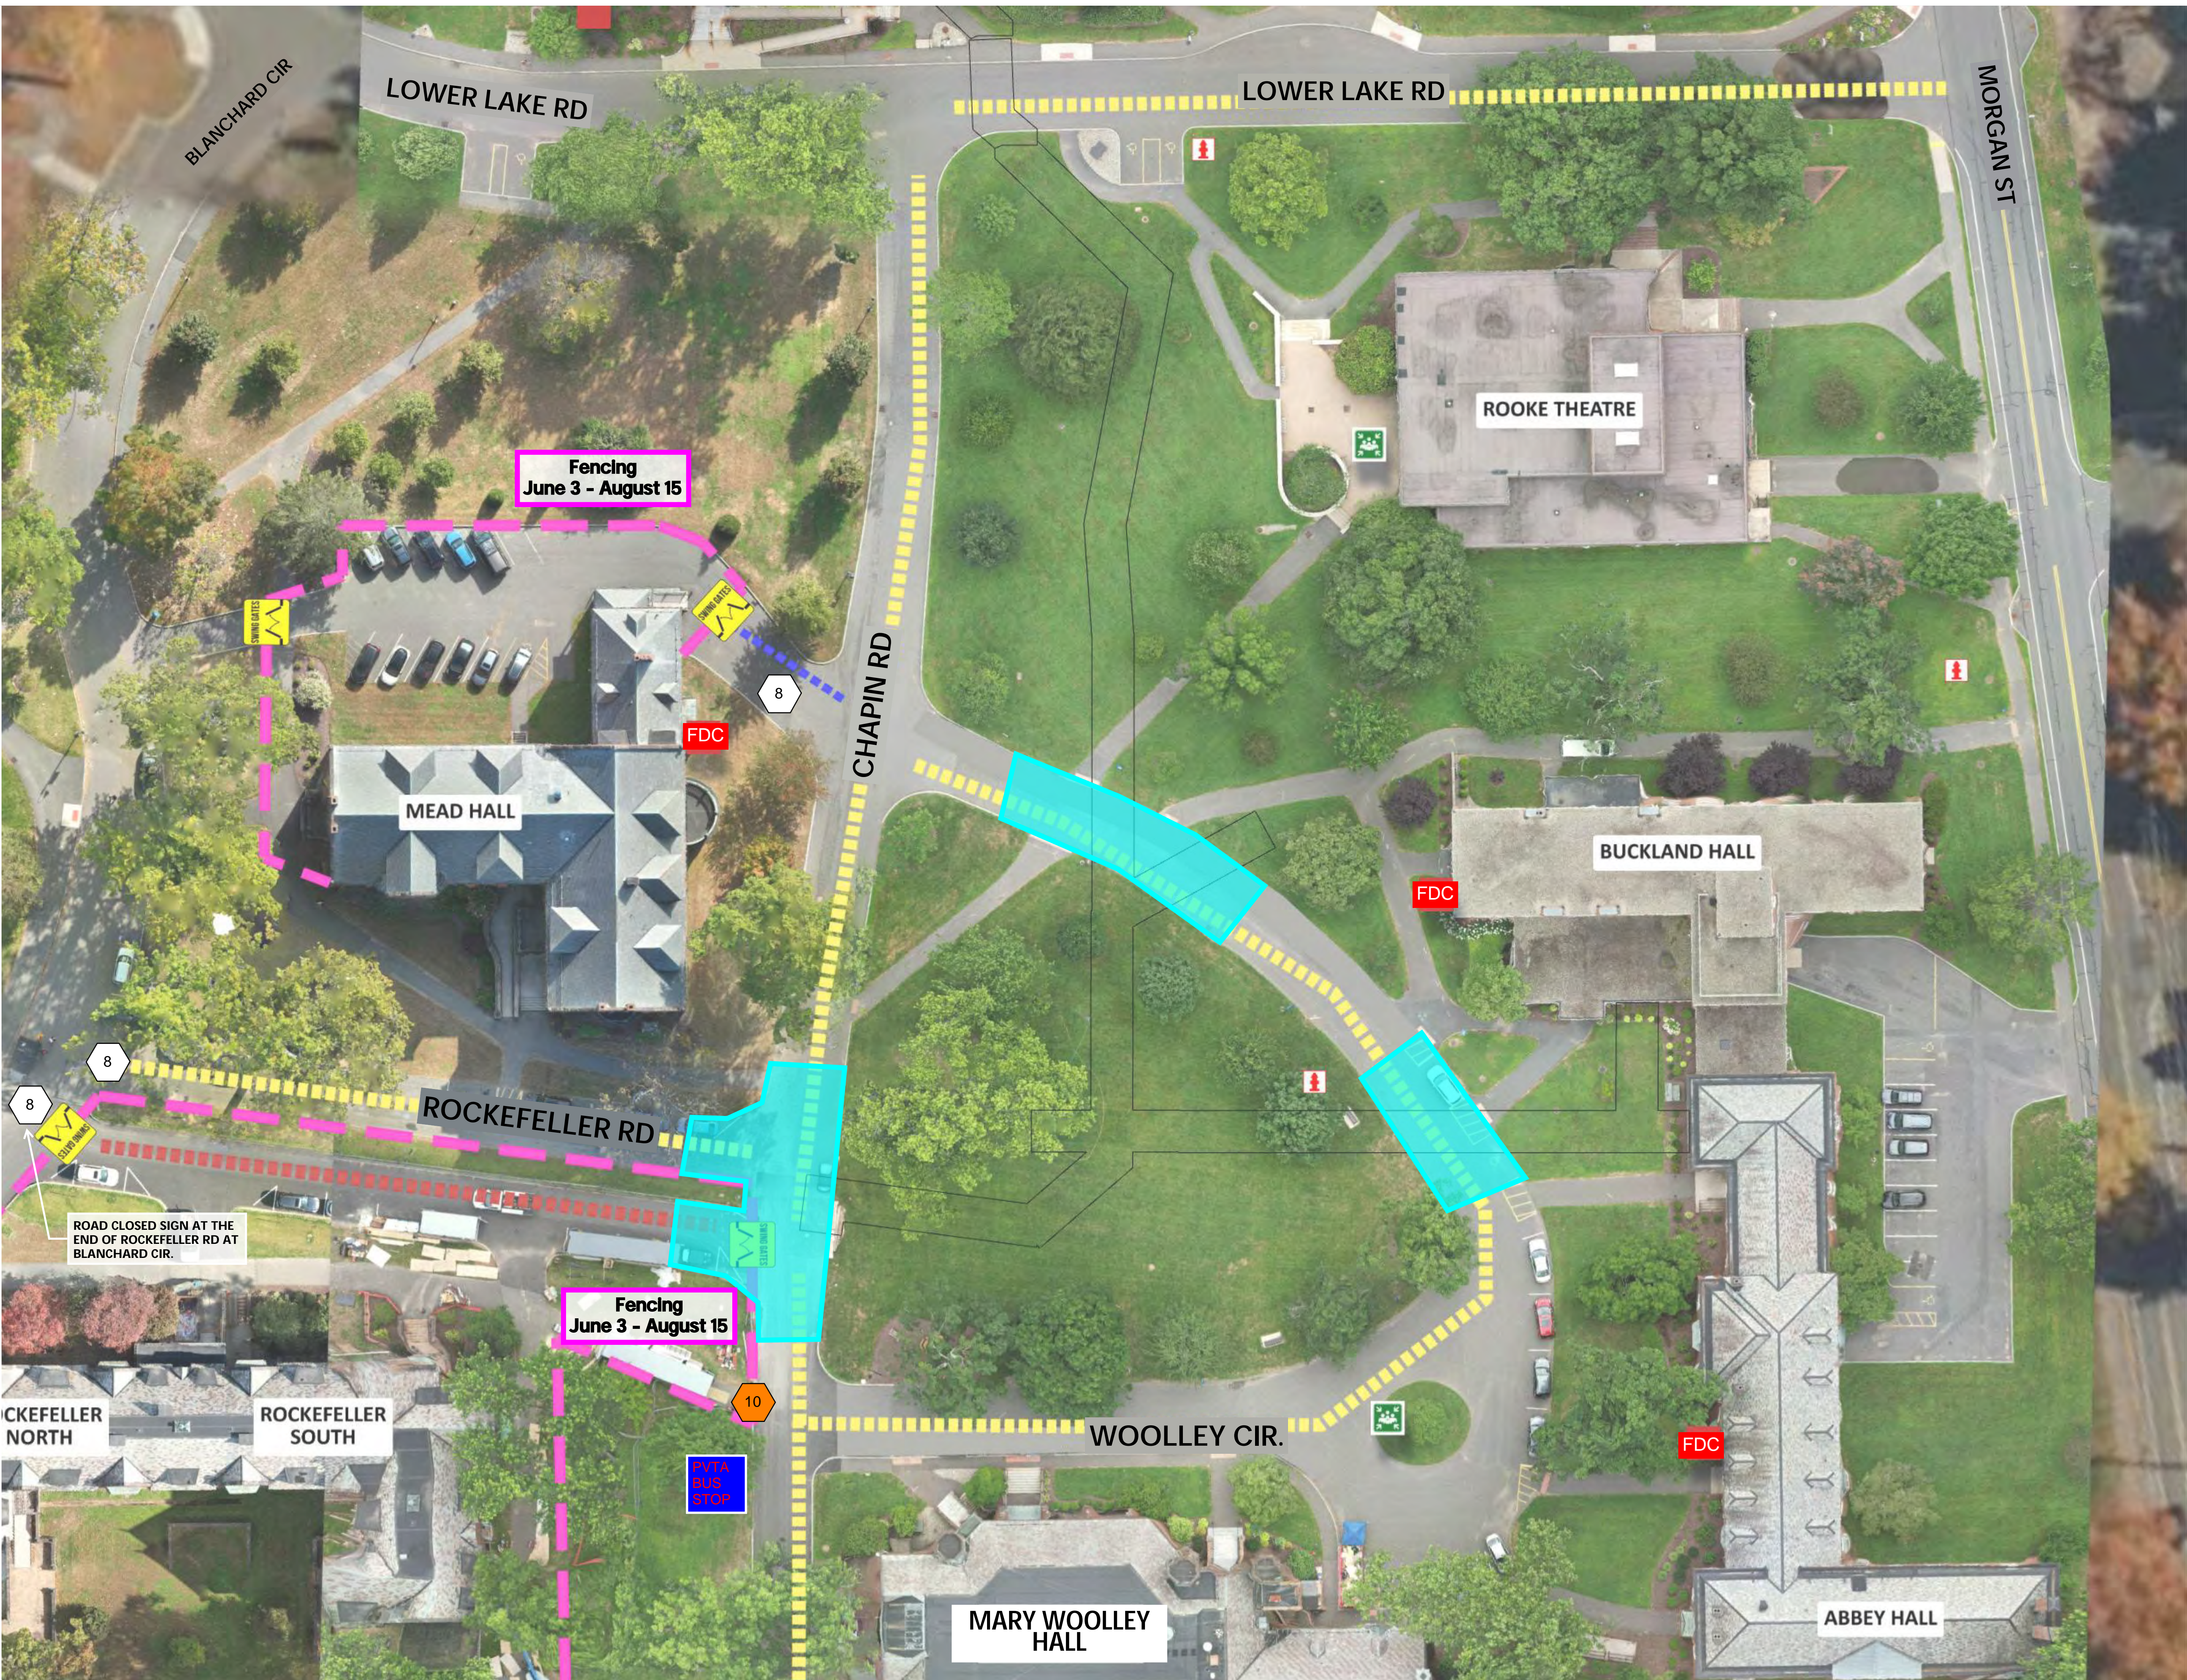

Established in 1879

NOTES:

August 10, 2026
 - Chapin Road - Mill road. Open to 1 car with flagger.
 - Woolley Cir. - Close road to demo.

August 11, 2026
 - Chapin Road - Road closed 1/2 day to pave and cure.
 - Woolley Cir. - Road closed to pave.

August 12, 2026
 -Woolley Cir. - Cure and reopen road.

SIGNAGE

- 1 Detour - Specific Route
- 2 Detour Left
- 3 Detour Right
- 4 Do Not Enter
- 5 One-Way Left
- 6 One-Way Right
- 7 One-Way Straight
- 8 Road Closed
- 9 Road Closed Ahead
- 10 Side Walk Closed

LEGEND

- FDC Location
- Road Closed
- Truck Traffic
- Vehicular Traffic

Mount Holyoke College
 Campus Conversion
 Phase 4 Distribution
 Paving
 Updated: 4/16/26

SL-09