


ITEMS TO CONSIDER

June 3 - August 15

LEGEND


-  "Construction Vehicles Only" Sign
-  Construction Traffic
-  Gate
-  Muster Point
-  One-Way Vehicle Traffic
-  Site Fence
-  Vehicle Traffic
-  Walkway Open
-  Walkway Open

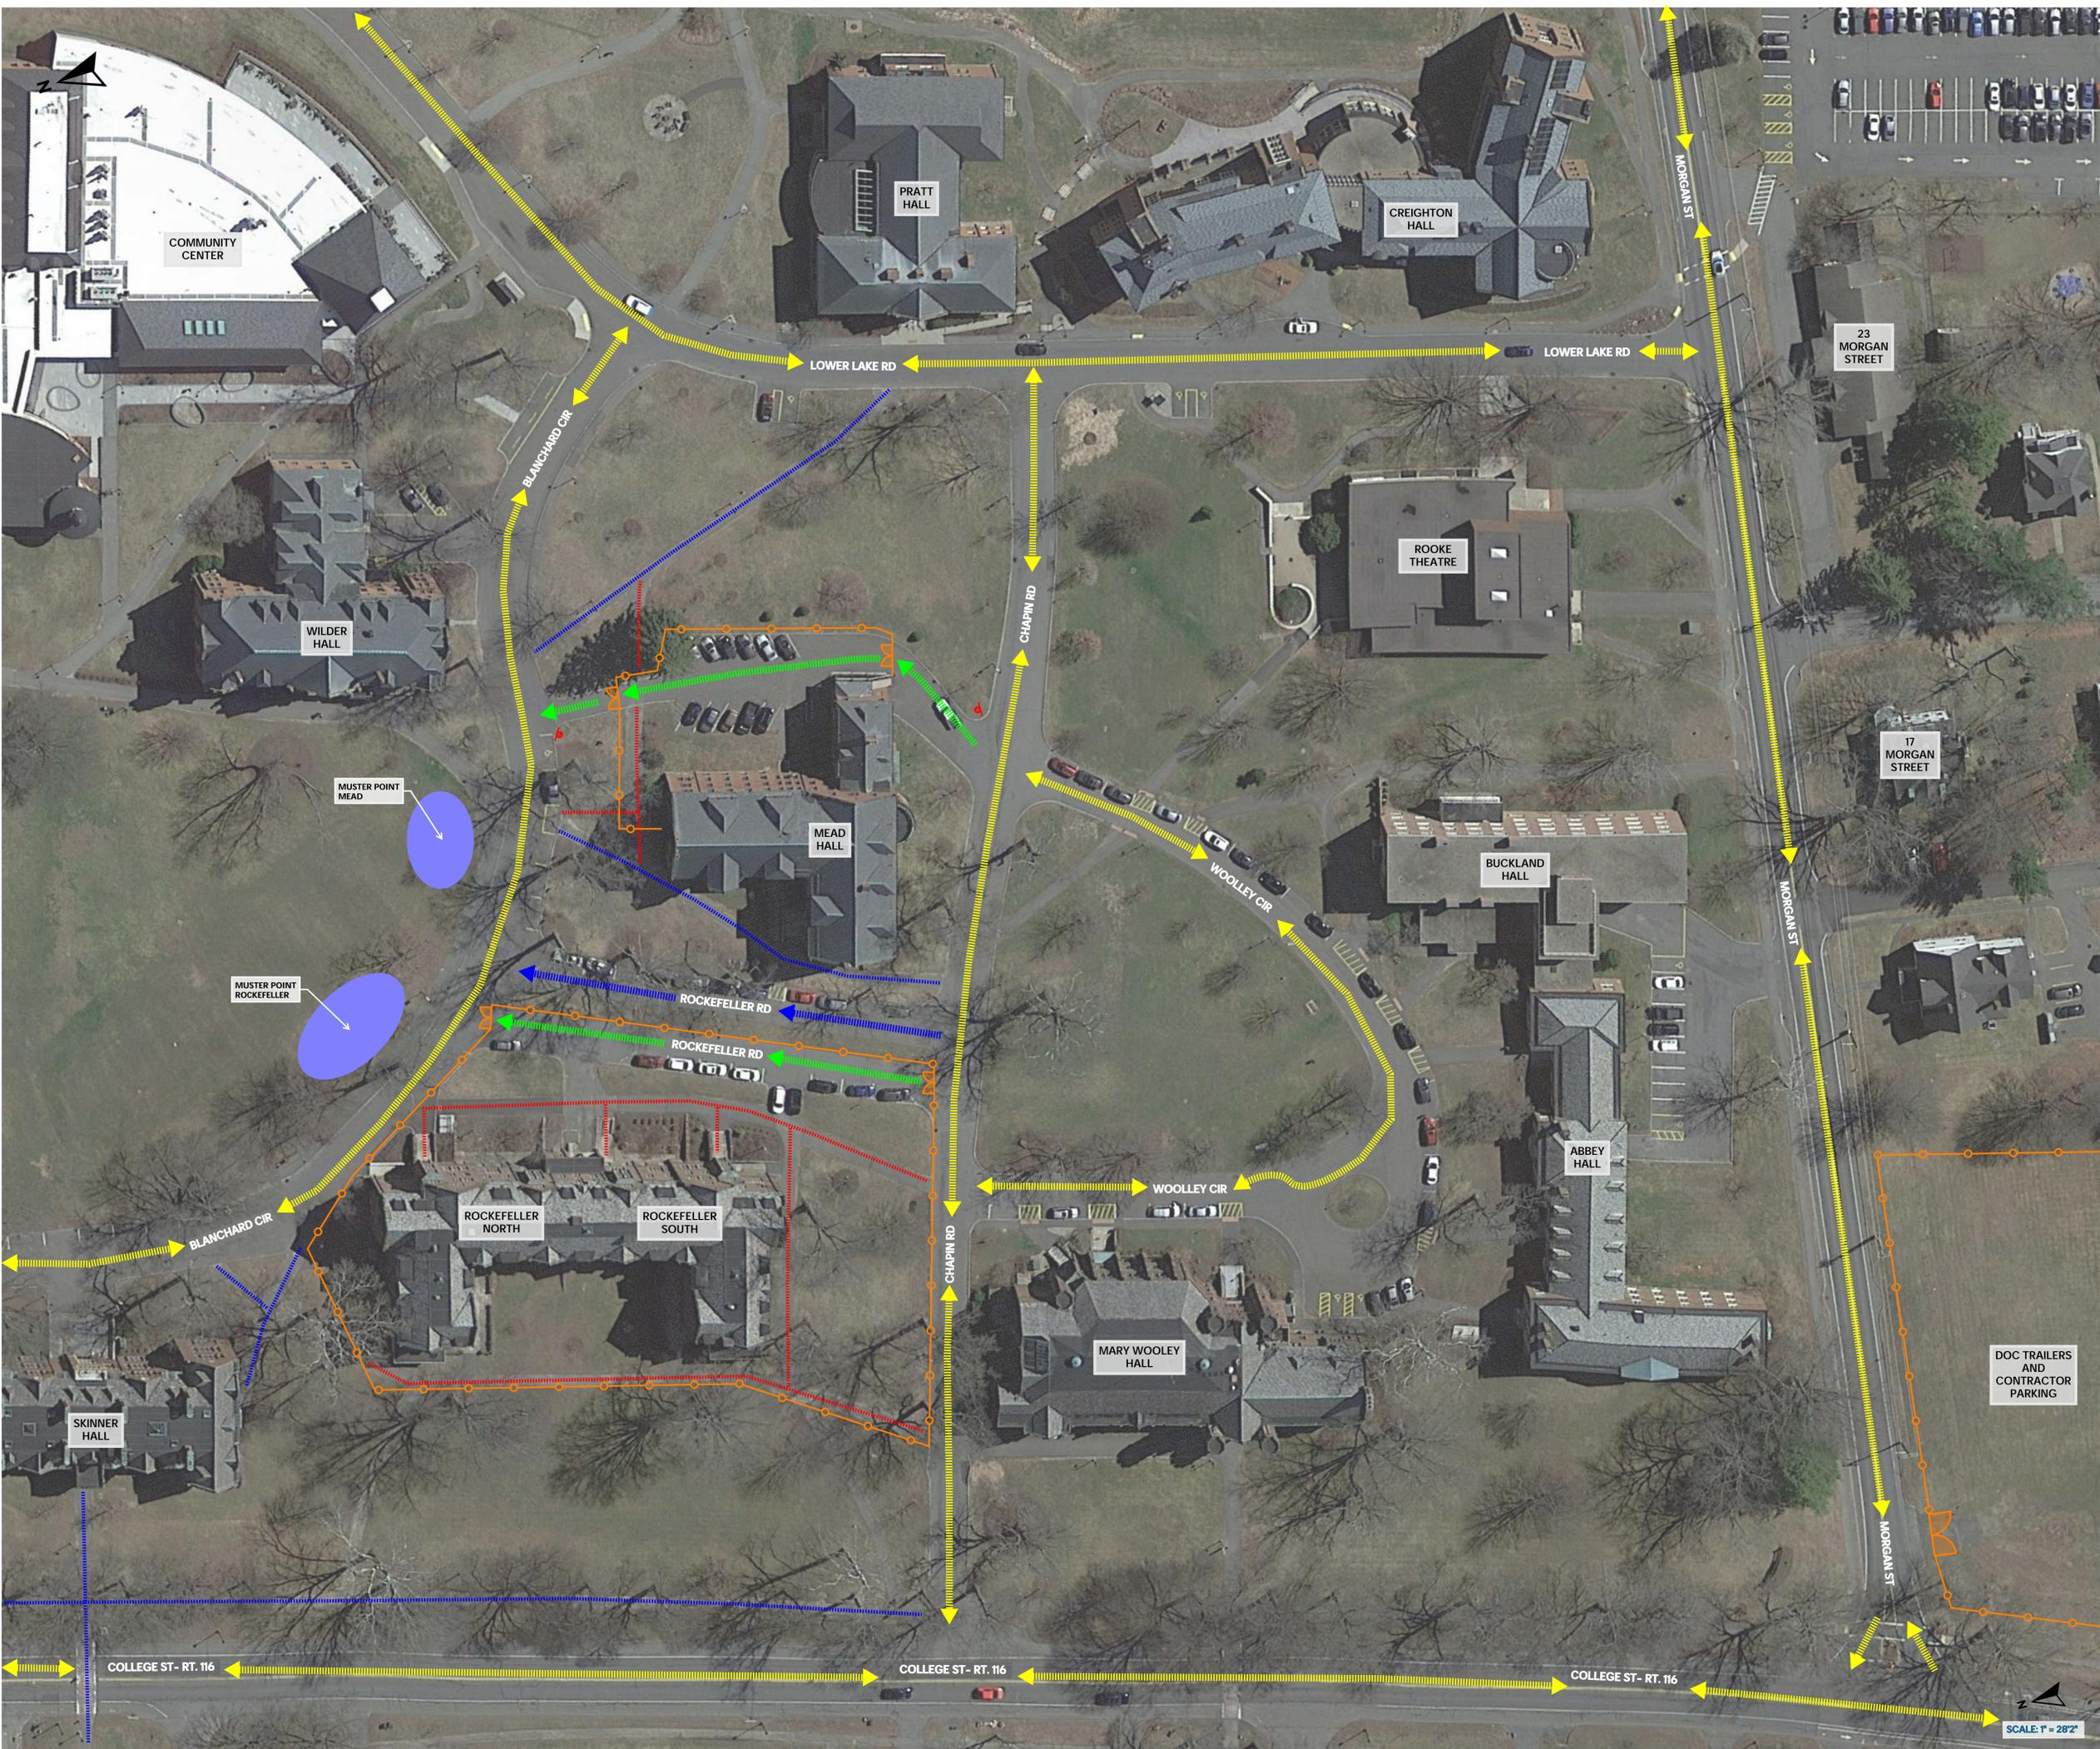

SCALE: 1" = 28'2"

**ITEMS TO CONSIDER**

June 3 - August 15

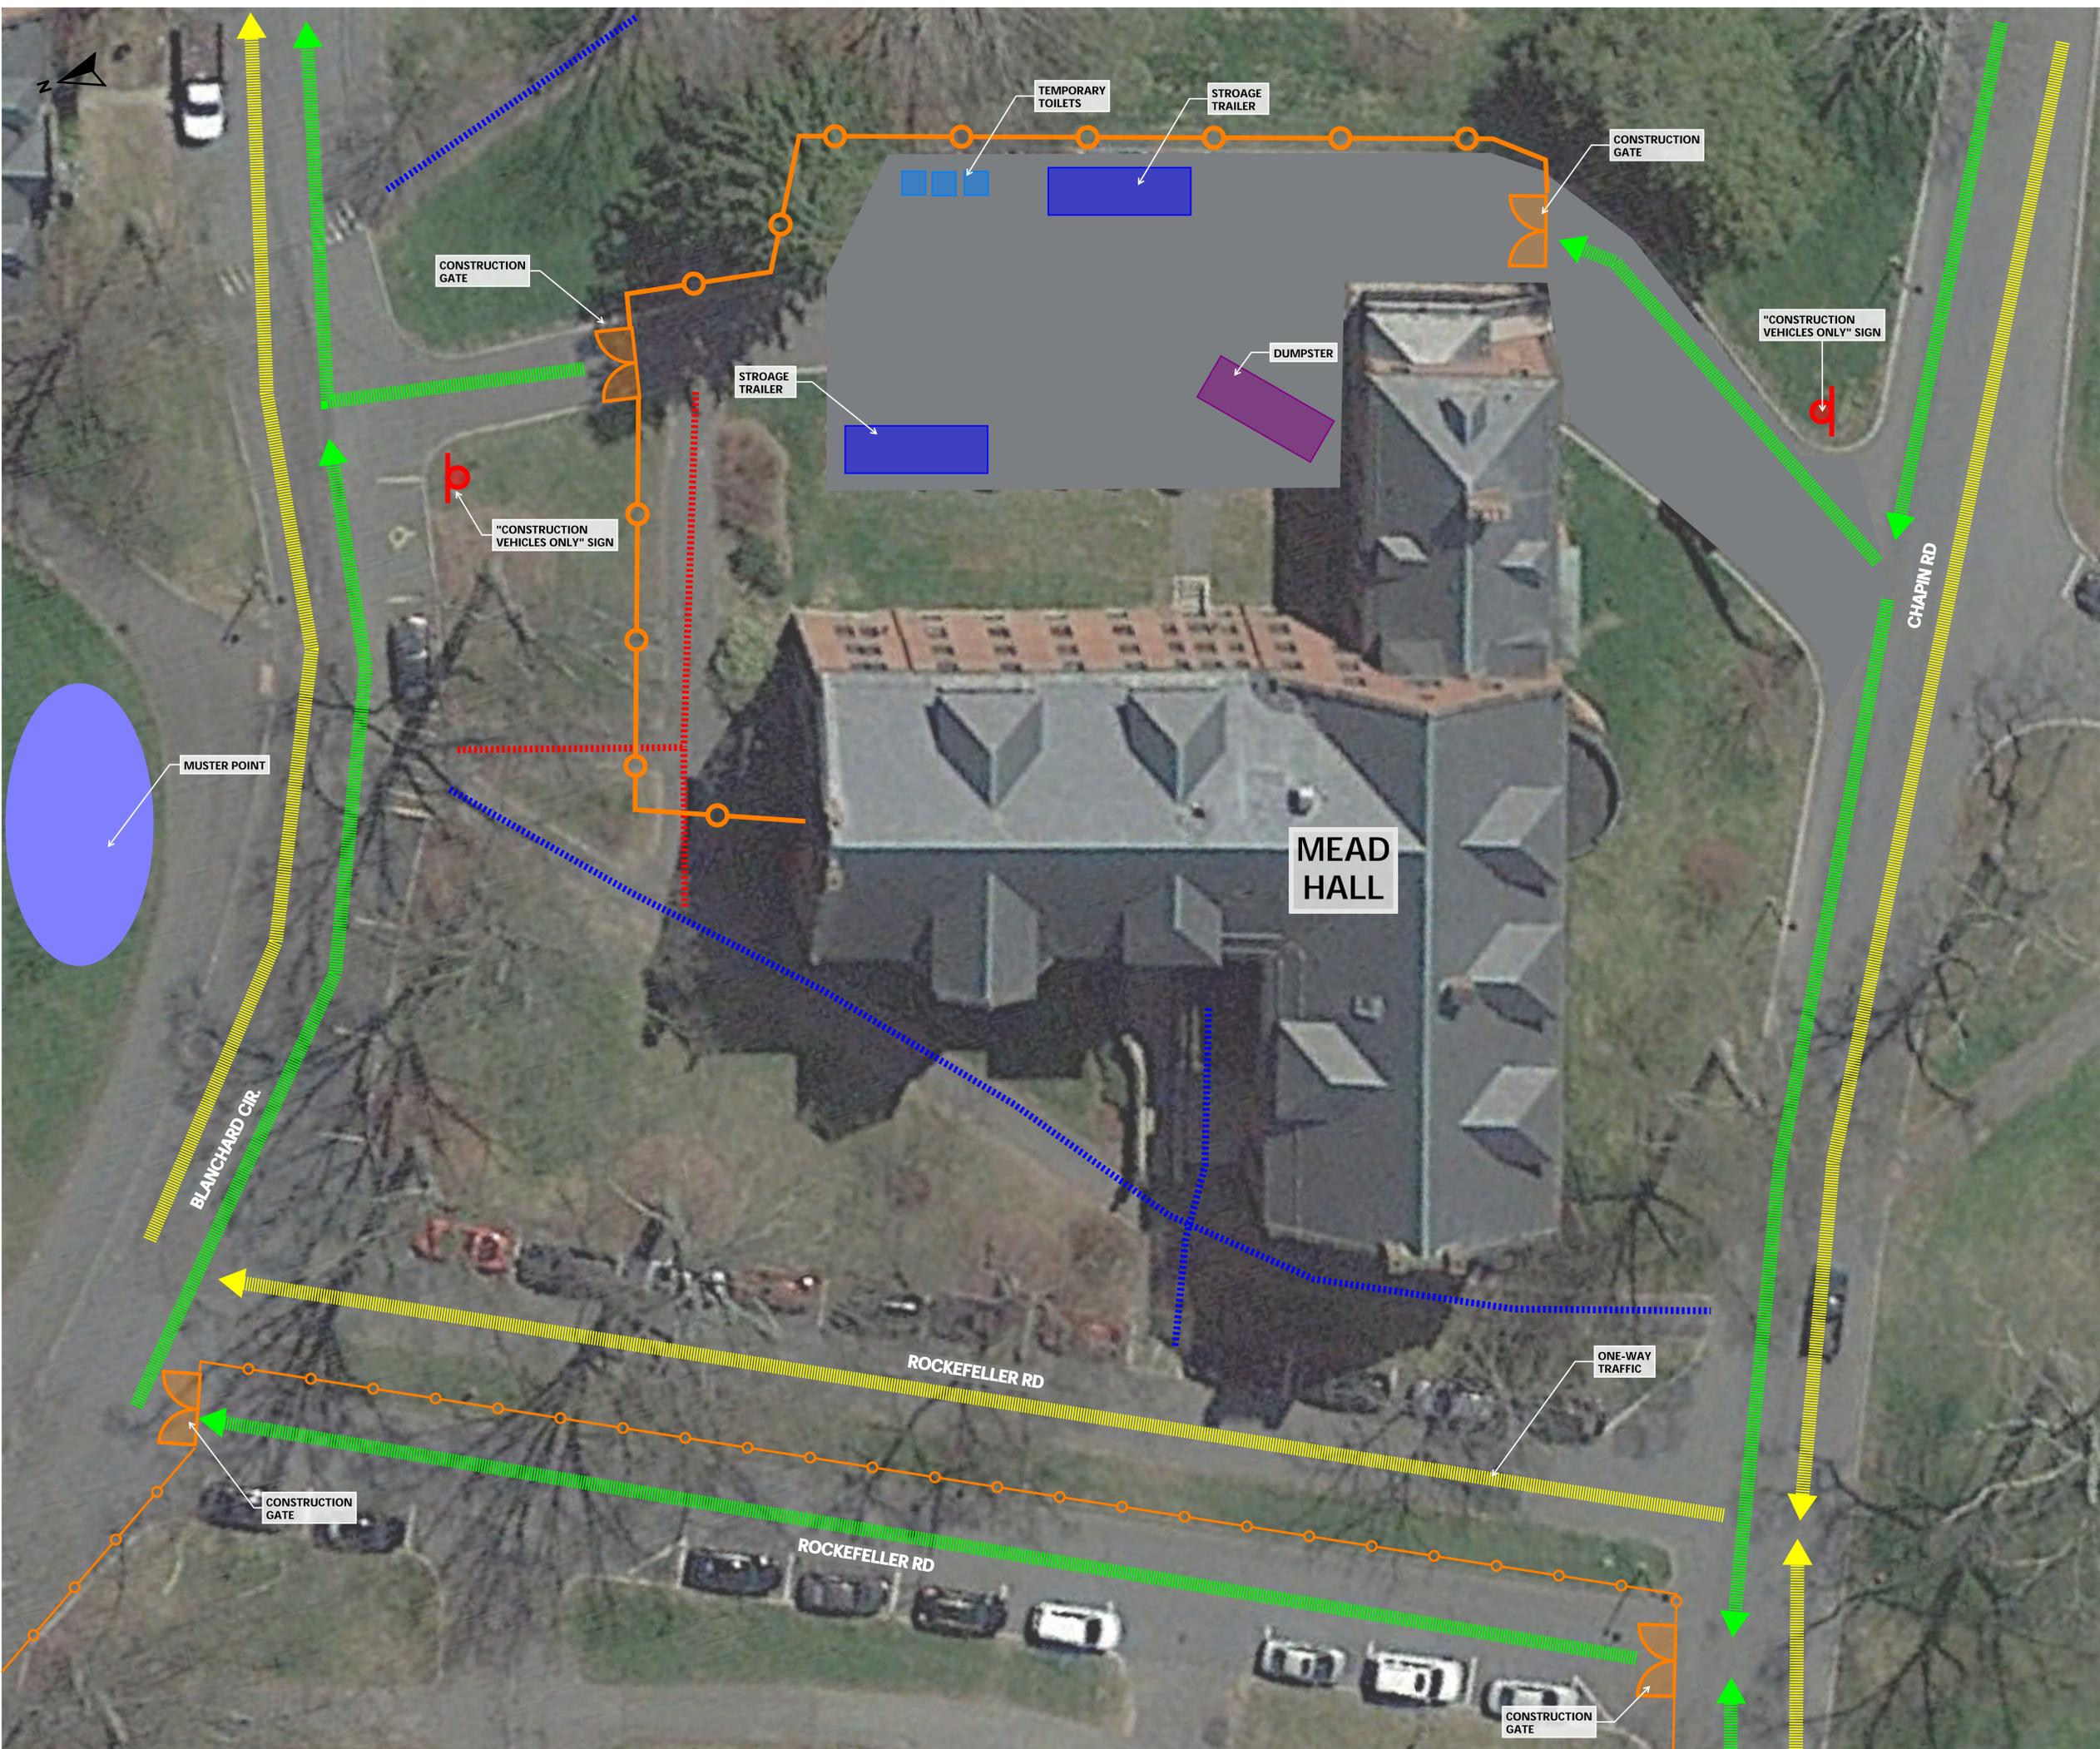


**LEGEND**

- "Construction Vehicles Only" Sign
- Closed Walkway
- Conex Box
- Construction Vehicle Traffic
- Dumpster
- Gate
- Mead Site Fence
- Muster Point
- Public Traffic Route
- Rockefeller Fence
- Temp Toilet
- Walkway Open



**ITEMS TO CONSIDER**

June 3 - August 15

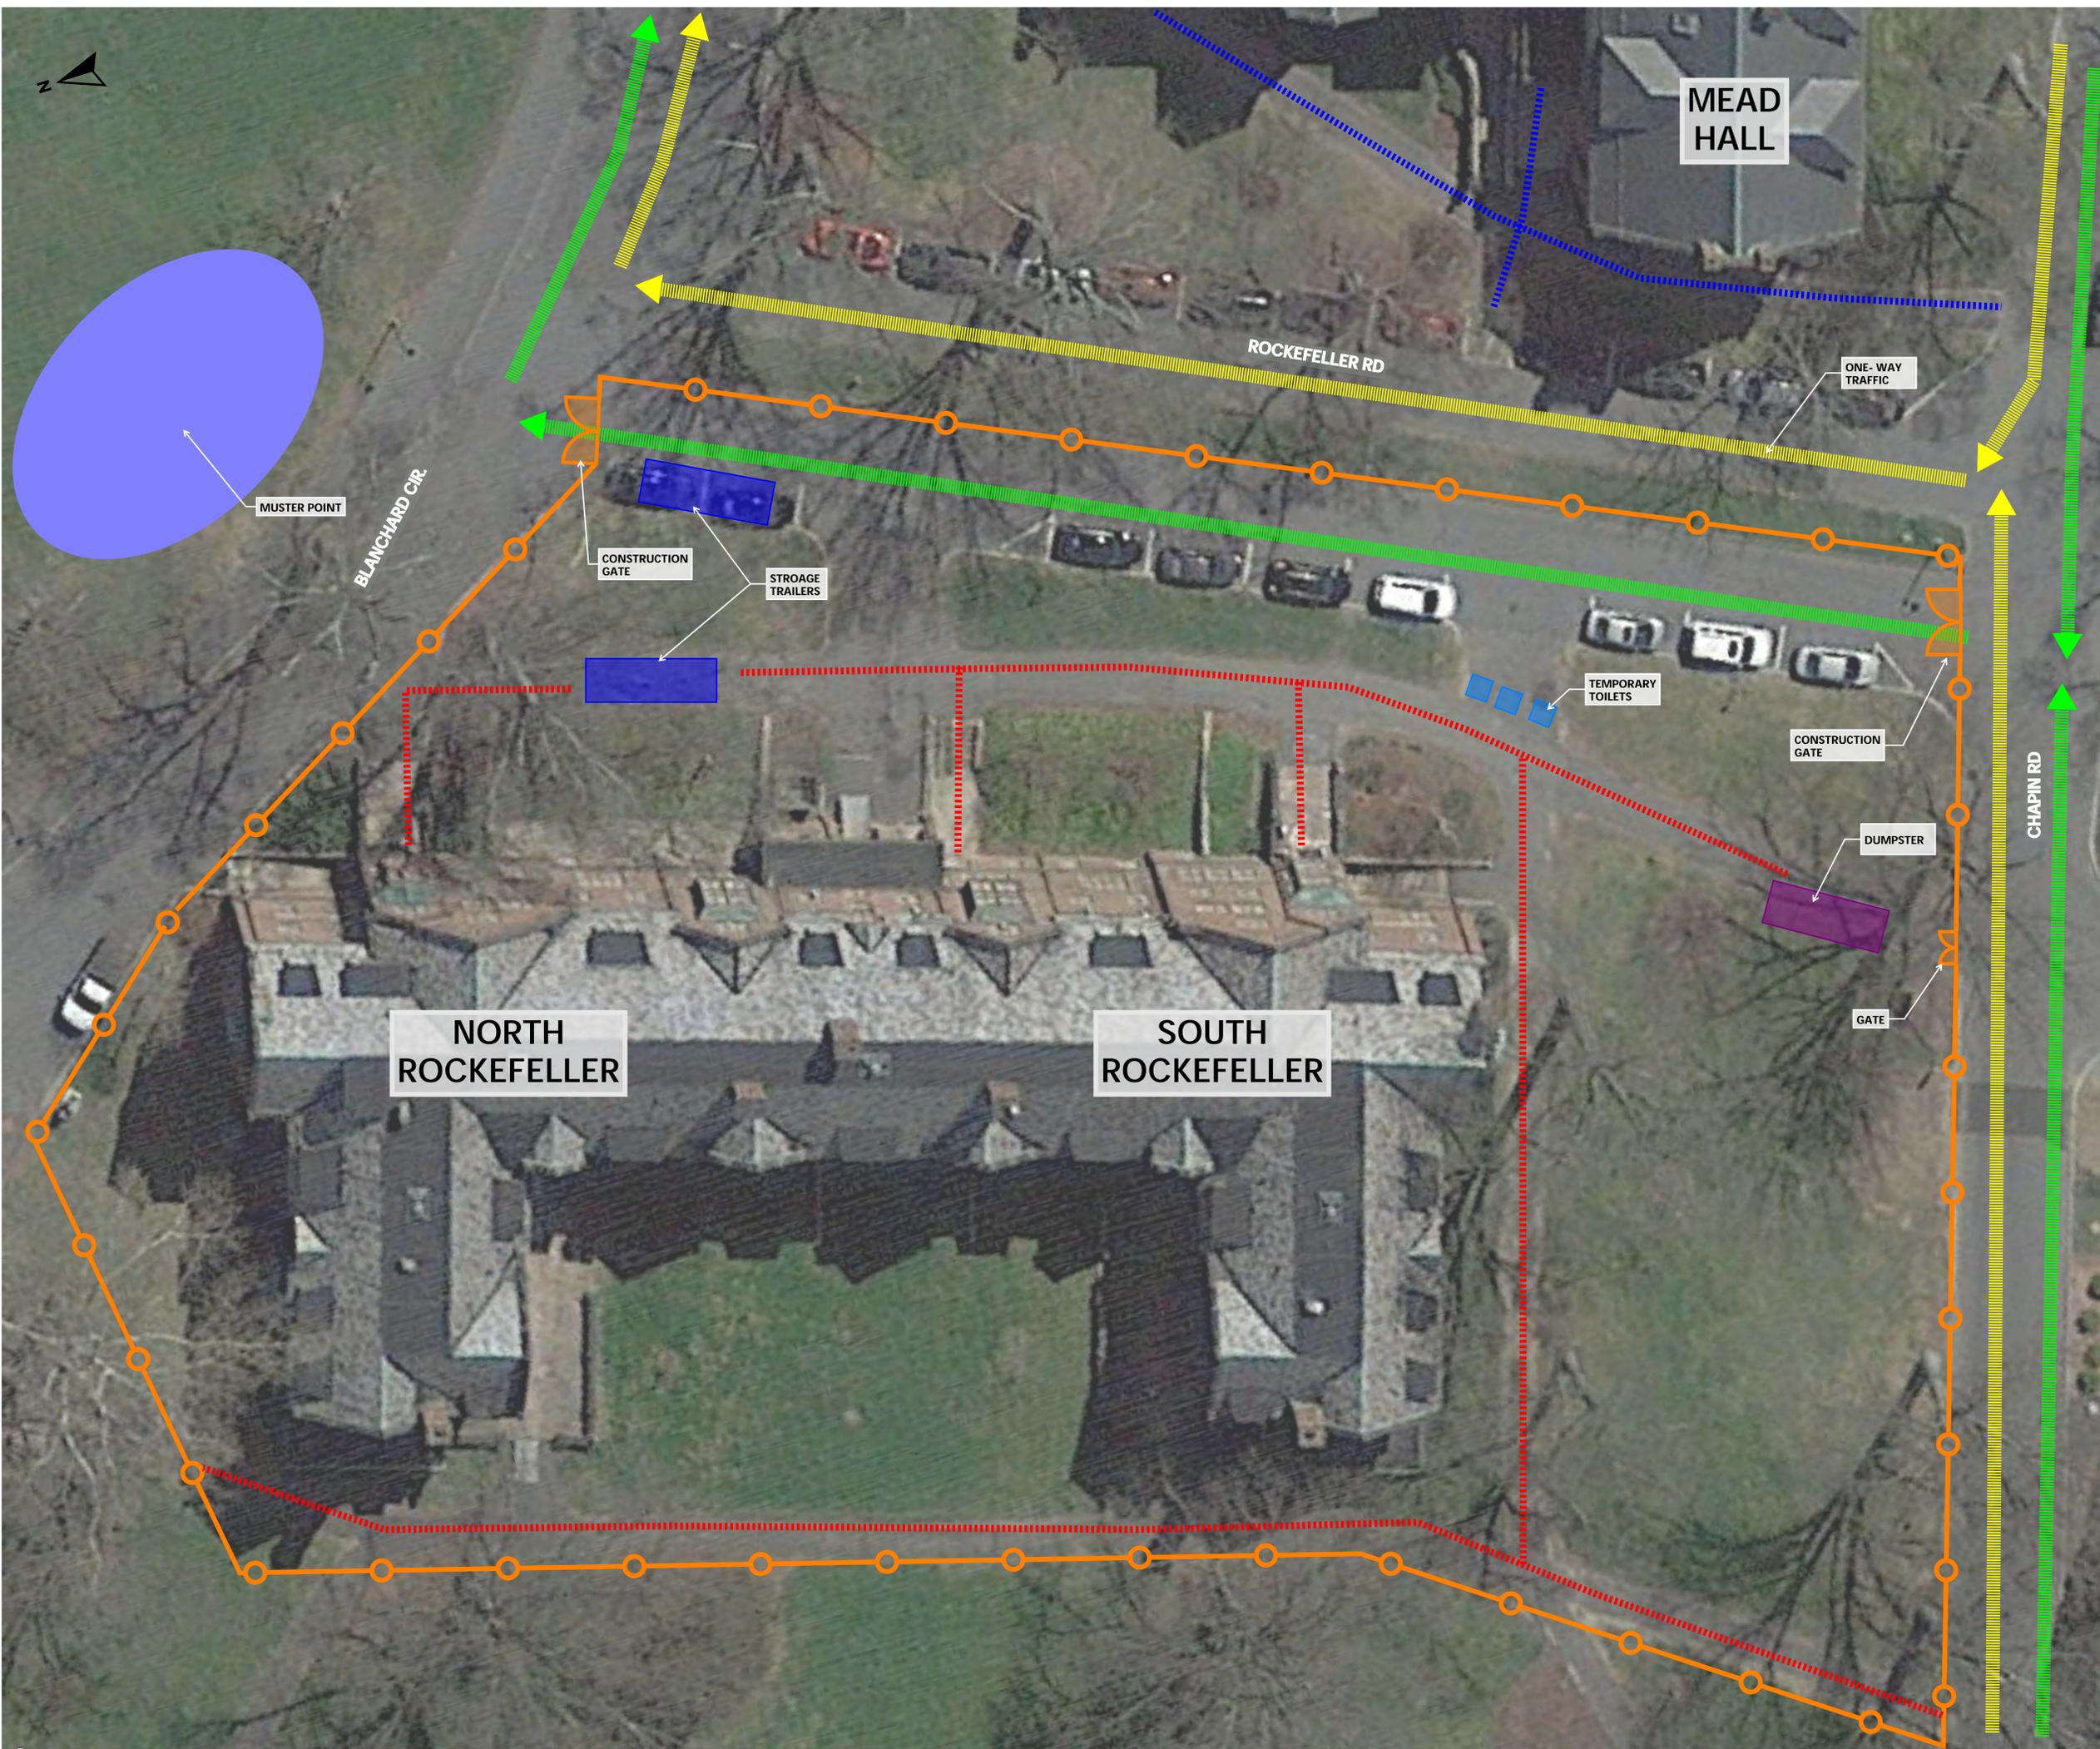

**LEGEND**

- Closed Walkway
- Conex Box
- Construction Vehicle Traffic
- Dumpster
- Gate
- Muster Point
- Public Traffic Route
- Site Fence
- Temp Toilet
- Walkway Open

# Mount Holyoke College Campus Conversion | Logistics Plan

## Rockefeller and Mead 2025

